



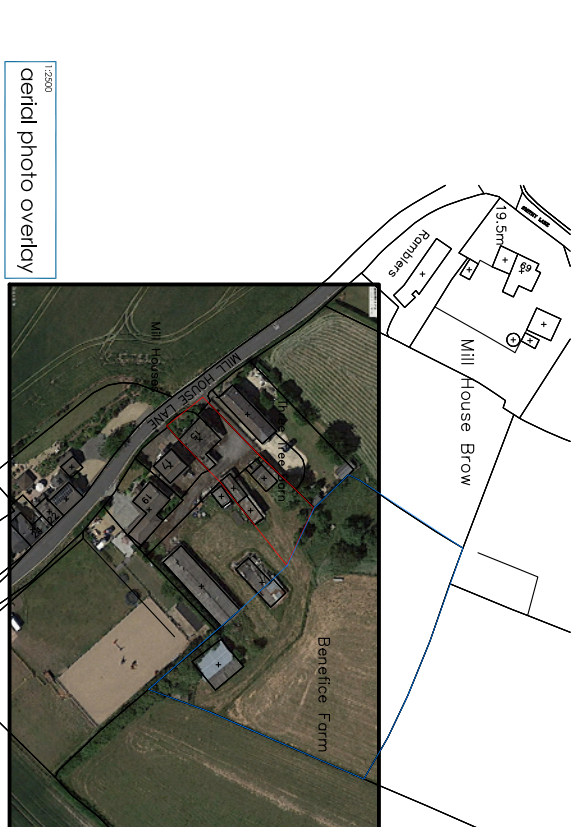

15 Mill House Lane, Benefice Farm

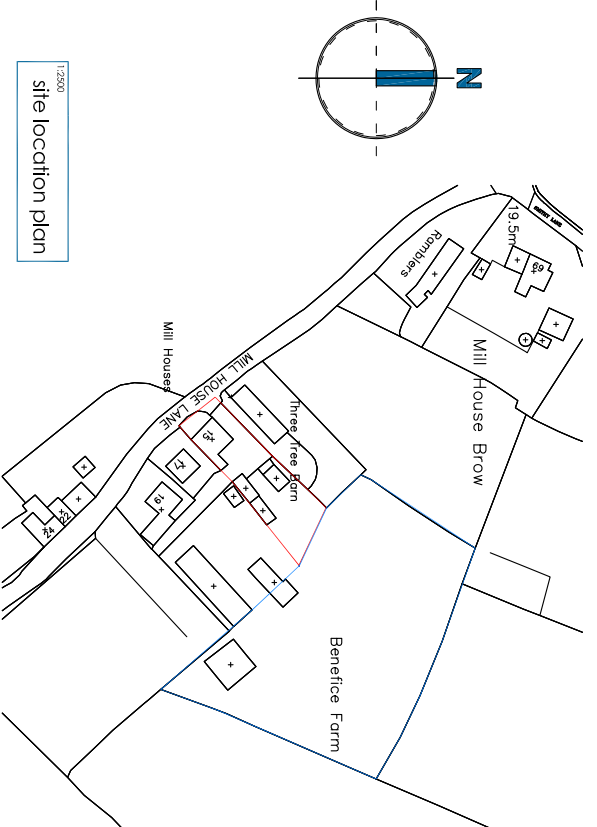

1:2500
aerial photo overlay

0 25M 50M 100M

2022.08.10	10	CS: Final name & M&E ticks	RA
2020.04.17	C	Initial U.S.A. request	CL
2019.11.15	S	M&E ticks outlined	CL
2019.09.16	A	1:2500 line location plan outlined	CL
2019.09.16	M	Notes	WH

Benefice Farm
15 Mill House Lane,
Croft, WA3 7HA

Client:
Mrs Gonzalez & Monks Family

Drawn by:
SITE LOCATION PLAN

Checked by:
Mrs Gonzalez & Monks Family

Issued by:

1140 OFFICE
Lymm,
Cheshire,
WA9 9HW
t: 01793 732 414
e: cec@cb3design.co.uk
www.cb3design.co.uk

SCOTLAND EXCESSES
Lymm,
Cheshire,
WA9 9HW
t: 01793 732 414
e: cec@cb3design.co.uk
www.cb3design.co.uk

RIBA Chartered Practice

RIAS

All dimensions to be checked on site. Figure dimensions to be noted in preference to scaled from drawings.

All alterations are to be checked and marked on site prior to construction. Should there be any discrepancy between the drawings and specifications, such discrepancy is to be brought to the attention of the architect within 7 days to enable a decision which involves the greater cost.

CB3 accept no responsibility for any unauthorised amendments to the drawings or design and does not permit unauthorised copying of the drawings or the drawings to be subject to copyright and remains the property of CB3 Design Ltd and the design copyright.

Unless otherwise stated, the architect is not liable for any work being done in the execution and being allowed and design responsibility resting with the party who made the change.

In those instances where the person undertaking the work is not deemed to be of equal skill/experience to the architect, the firm of Contractor and any Specification, the architect does not accept any liability for any error or omission in the carrying out of the works.

Client: They own, inspect, direct and coordinate the carrying out of the works and are liable for any errors or omissions in the carrying out of the works. They are liable for any errors or omissions in the carrying out of the works and are liable for any errors or omissions in the carrying out of the works.

Failure to issue, correct, understand the above, and/or taking copies of the drawings or specifications, or otherwise using the drawings or specifications for any purpose other than that for which they were issued, is the responsibility of the contractor and not the architect's.

All works based on these drawings must conform with current building regulations and LA requirements to be notified to the Architect immediately, prior to any permitted LA approval.

All drawings to be notified to the Architect immediately, prior to any permitted LA approval.

Project Status: **Existing**

THE DRAWING IS ISSUED FOR THE ABOVE PURPOSE ONLY AND MUST NOT BE USED FOR ANY OTHER PURPOSE WITHOUT THE EXPRESS PERMISSION OF CB3 DESIGN LTD. ANY ALTERATION TO THE DRAWING MUST BE APPROVED BY THE ARCHITECT. THE ARCHITECT'S RESPONSIBILITY IS LIMITED TO THE DESIGN AND CONSTRUCTION OF THE WORKS SHOWN ON THE DRAWING AND NOT TO THE STRUCTURAL BEHAVIOUR AND CALCULATIONS FOR ALL STRUCTURAL SITES.

Scale: 1:500
Job No: 19_GON01
Drawing No: 001D

1:500
existing site plan

1:2500
site location plan

1:2500
aerial photo overlay

Scale: 1:500@A3
Date: 2019.08.27
Job No: 19_GON01
Drawing No: 001D

Drawn by: K.J.L.
Checked by: ?
Consultant:

The drawing is protected by the copyright of CB3 Design, 2018, 2019.