



Existing Elevation

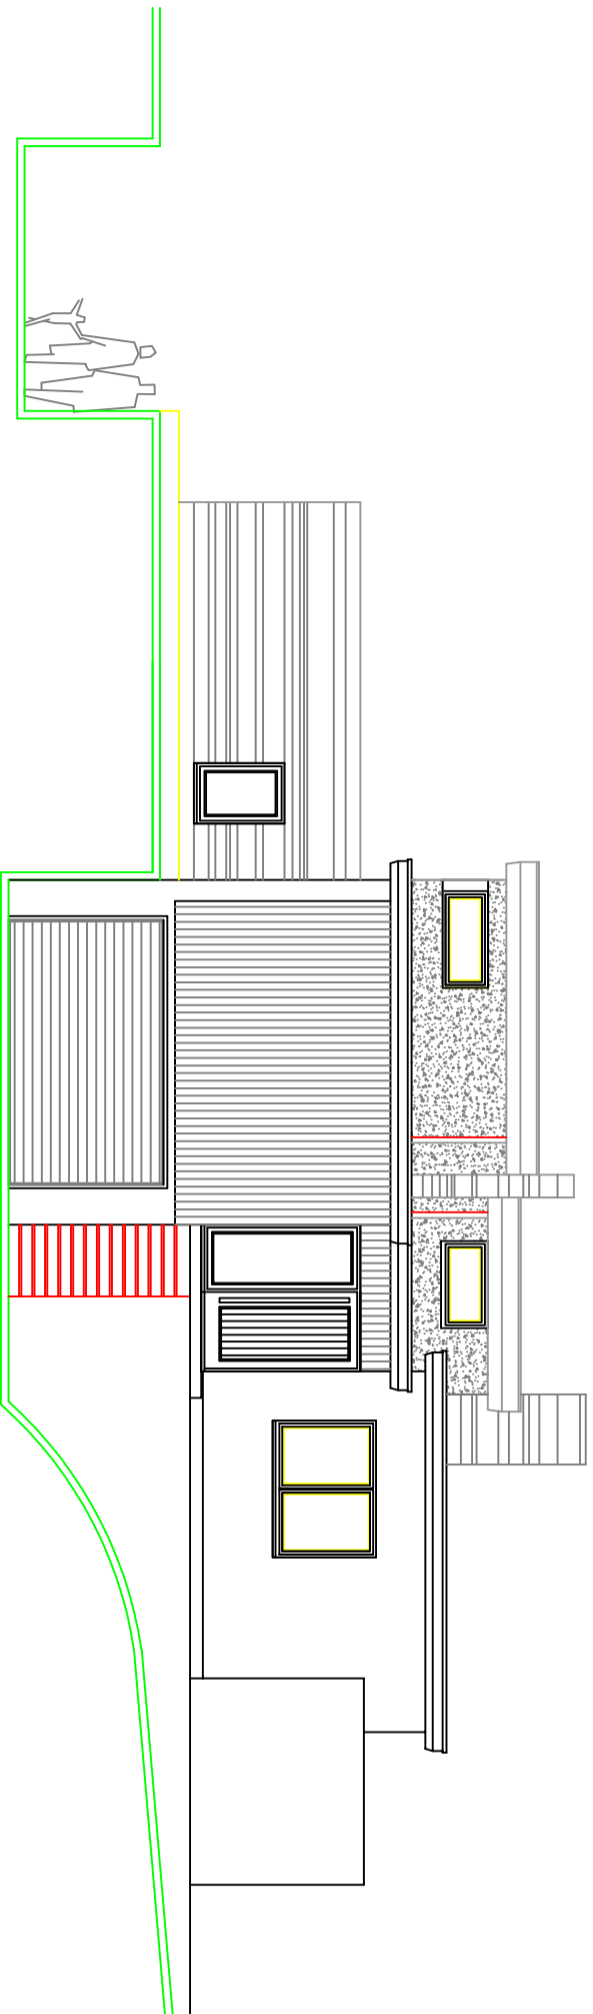

Proposed Elevation

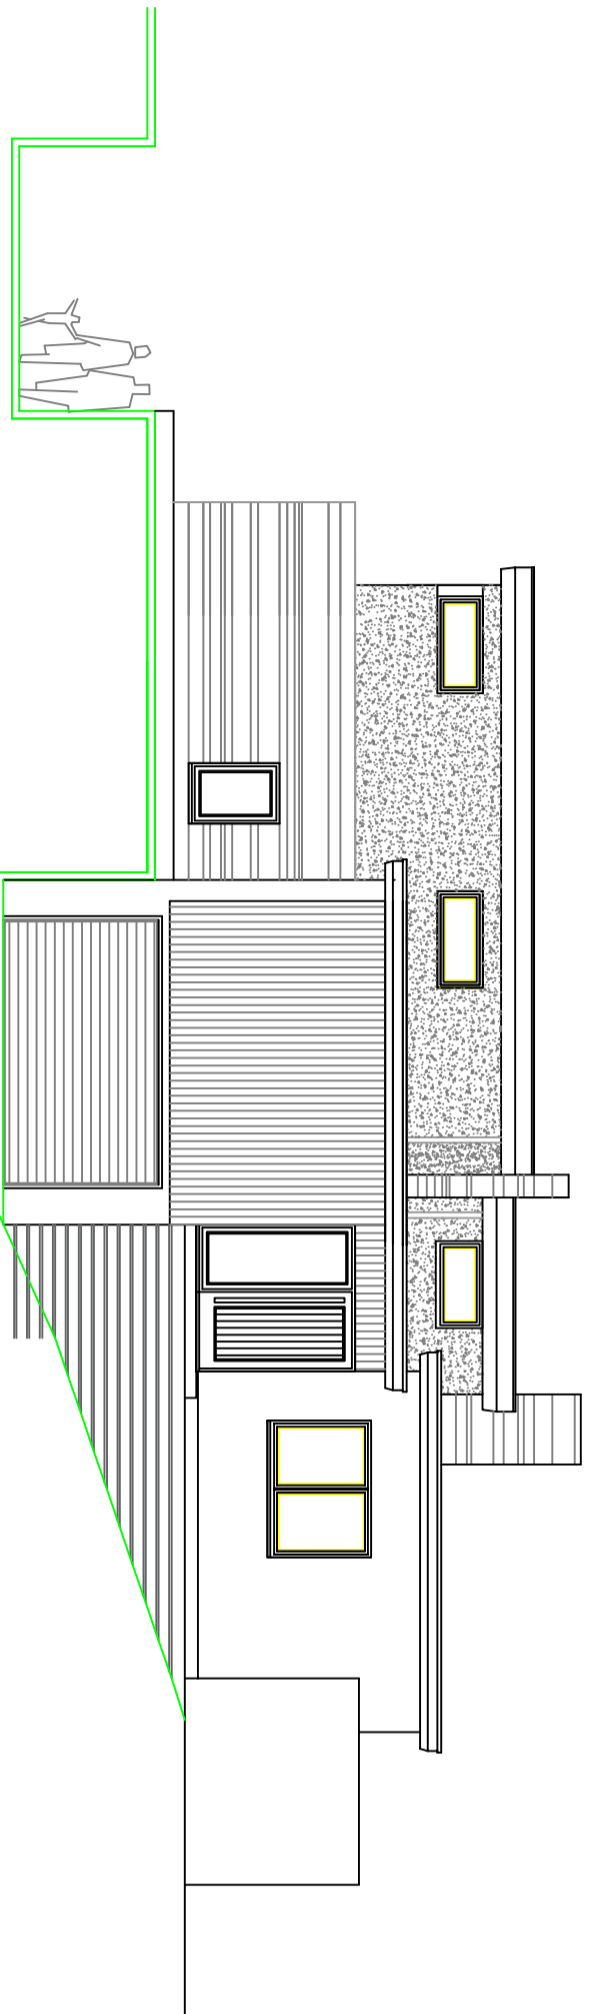

Do not scale off this drawing. All dimensions to be checked on the plan or section.
 Design List and should not be reproduced without permission.
 All discrepancies to be brought to the attention of the designer immediately.
 This drawing to be read in conjunction with the specification / list of quantities and related drawings.

REVISIONS

PRELIMINARY

Name: M. Hill
 Maresfield Road
 Mole Valley, Surrey
 S26 6DT
 Tel: 01595 830030
 Fax: 01595 830044
 Email: info@lunwicksigns.co.uk
 CLIENTS DETAILS
 Project Name: 20 Pepper Street

DRAWING TITLE		CHECKED BY	
Front Elevation		Giles Fisher	
DRAWN BY		SCALE	
Giles Fisher		1:100	
DATE		REVISION	
GA08		01	