



Do not scale off this drawing. All dimensions to be checked on site prior to manufacture and construction. This drawing is the property of TUW Design Ltd and should not be reproduced without permission. No responsibility is accepted for any errors or omissions. All drawings are subject to change without notice. 

REVISIONS

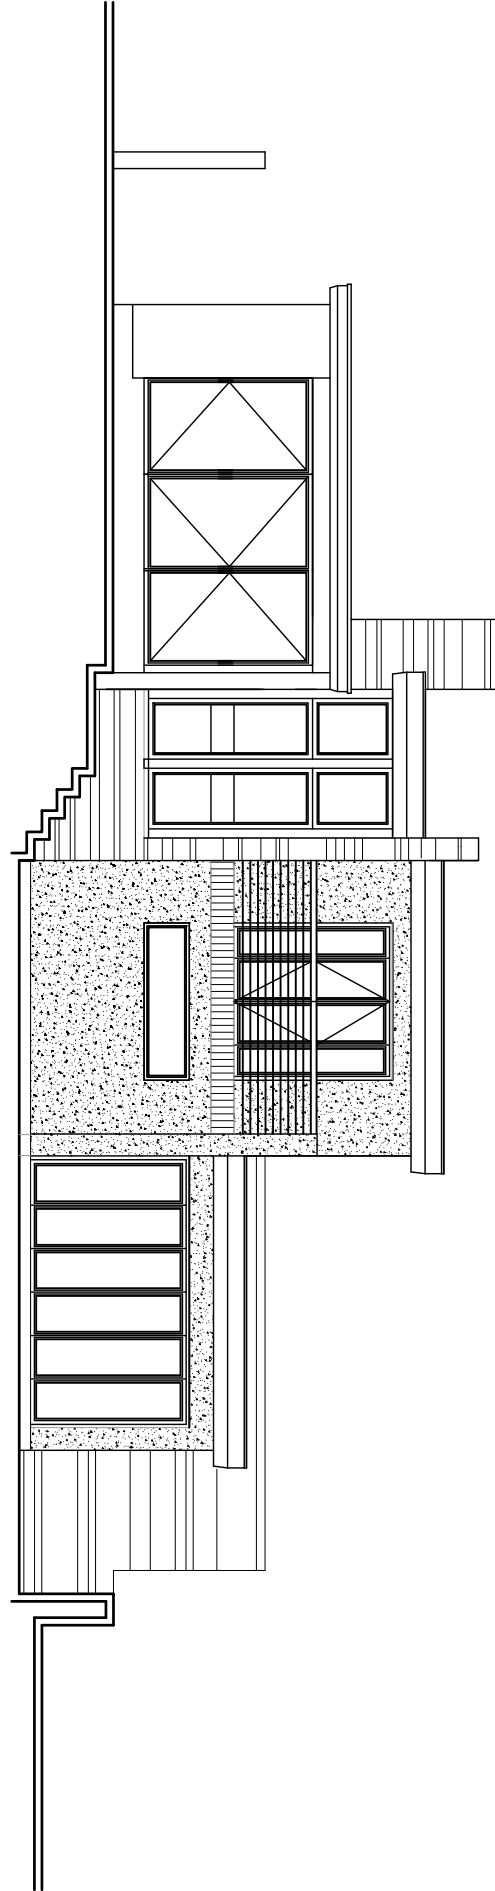

Existing Elevation

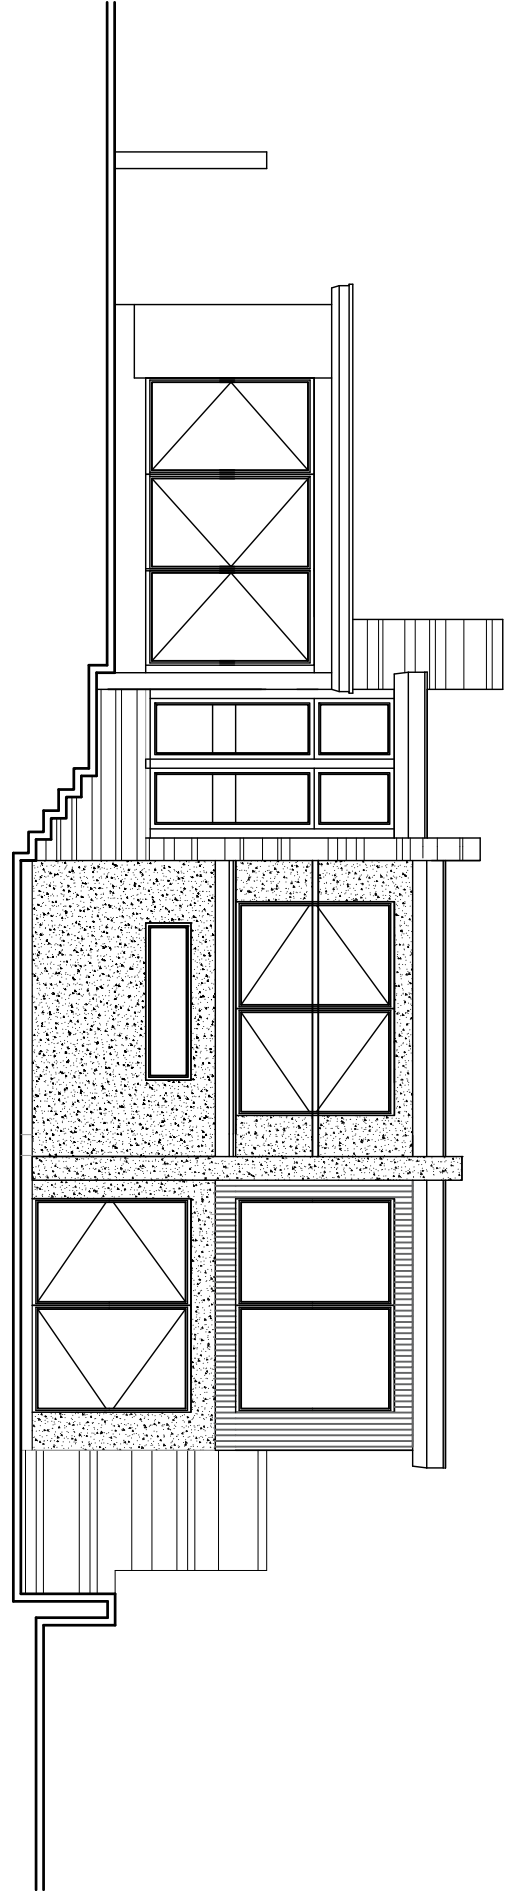

Proposed Elevation

PRELIMINARY

<p>More Mill          Mereside Road          Walsley          WA16 6DT          t: 01526 839044          e: info@tuedesigns.co.uk</p>		<p>1, 01526 839044          t: 01526 839044          e: info@tuedesigns.co.uk</p>	
<p>CLIENT DETAILS          Rob Farnham</p>		<p>PROJECT DETAILS          207 Poplar Street</p>	
<p>ISSUING TITLE          Existing and Proposed Rear Elevations</p>			
<p>DRAWN BY          LS</p>		<p>CHECKED BY</p>	
<p>DATE          21/01/21</p>		<p>SCALE          1:100 @ A3</p>	
<p>DRAWING NO          EL01 - 01</p>		<p>REVISION          01</p>	