






Proposed West Elevation

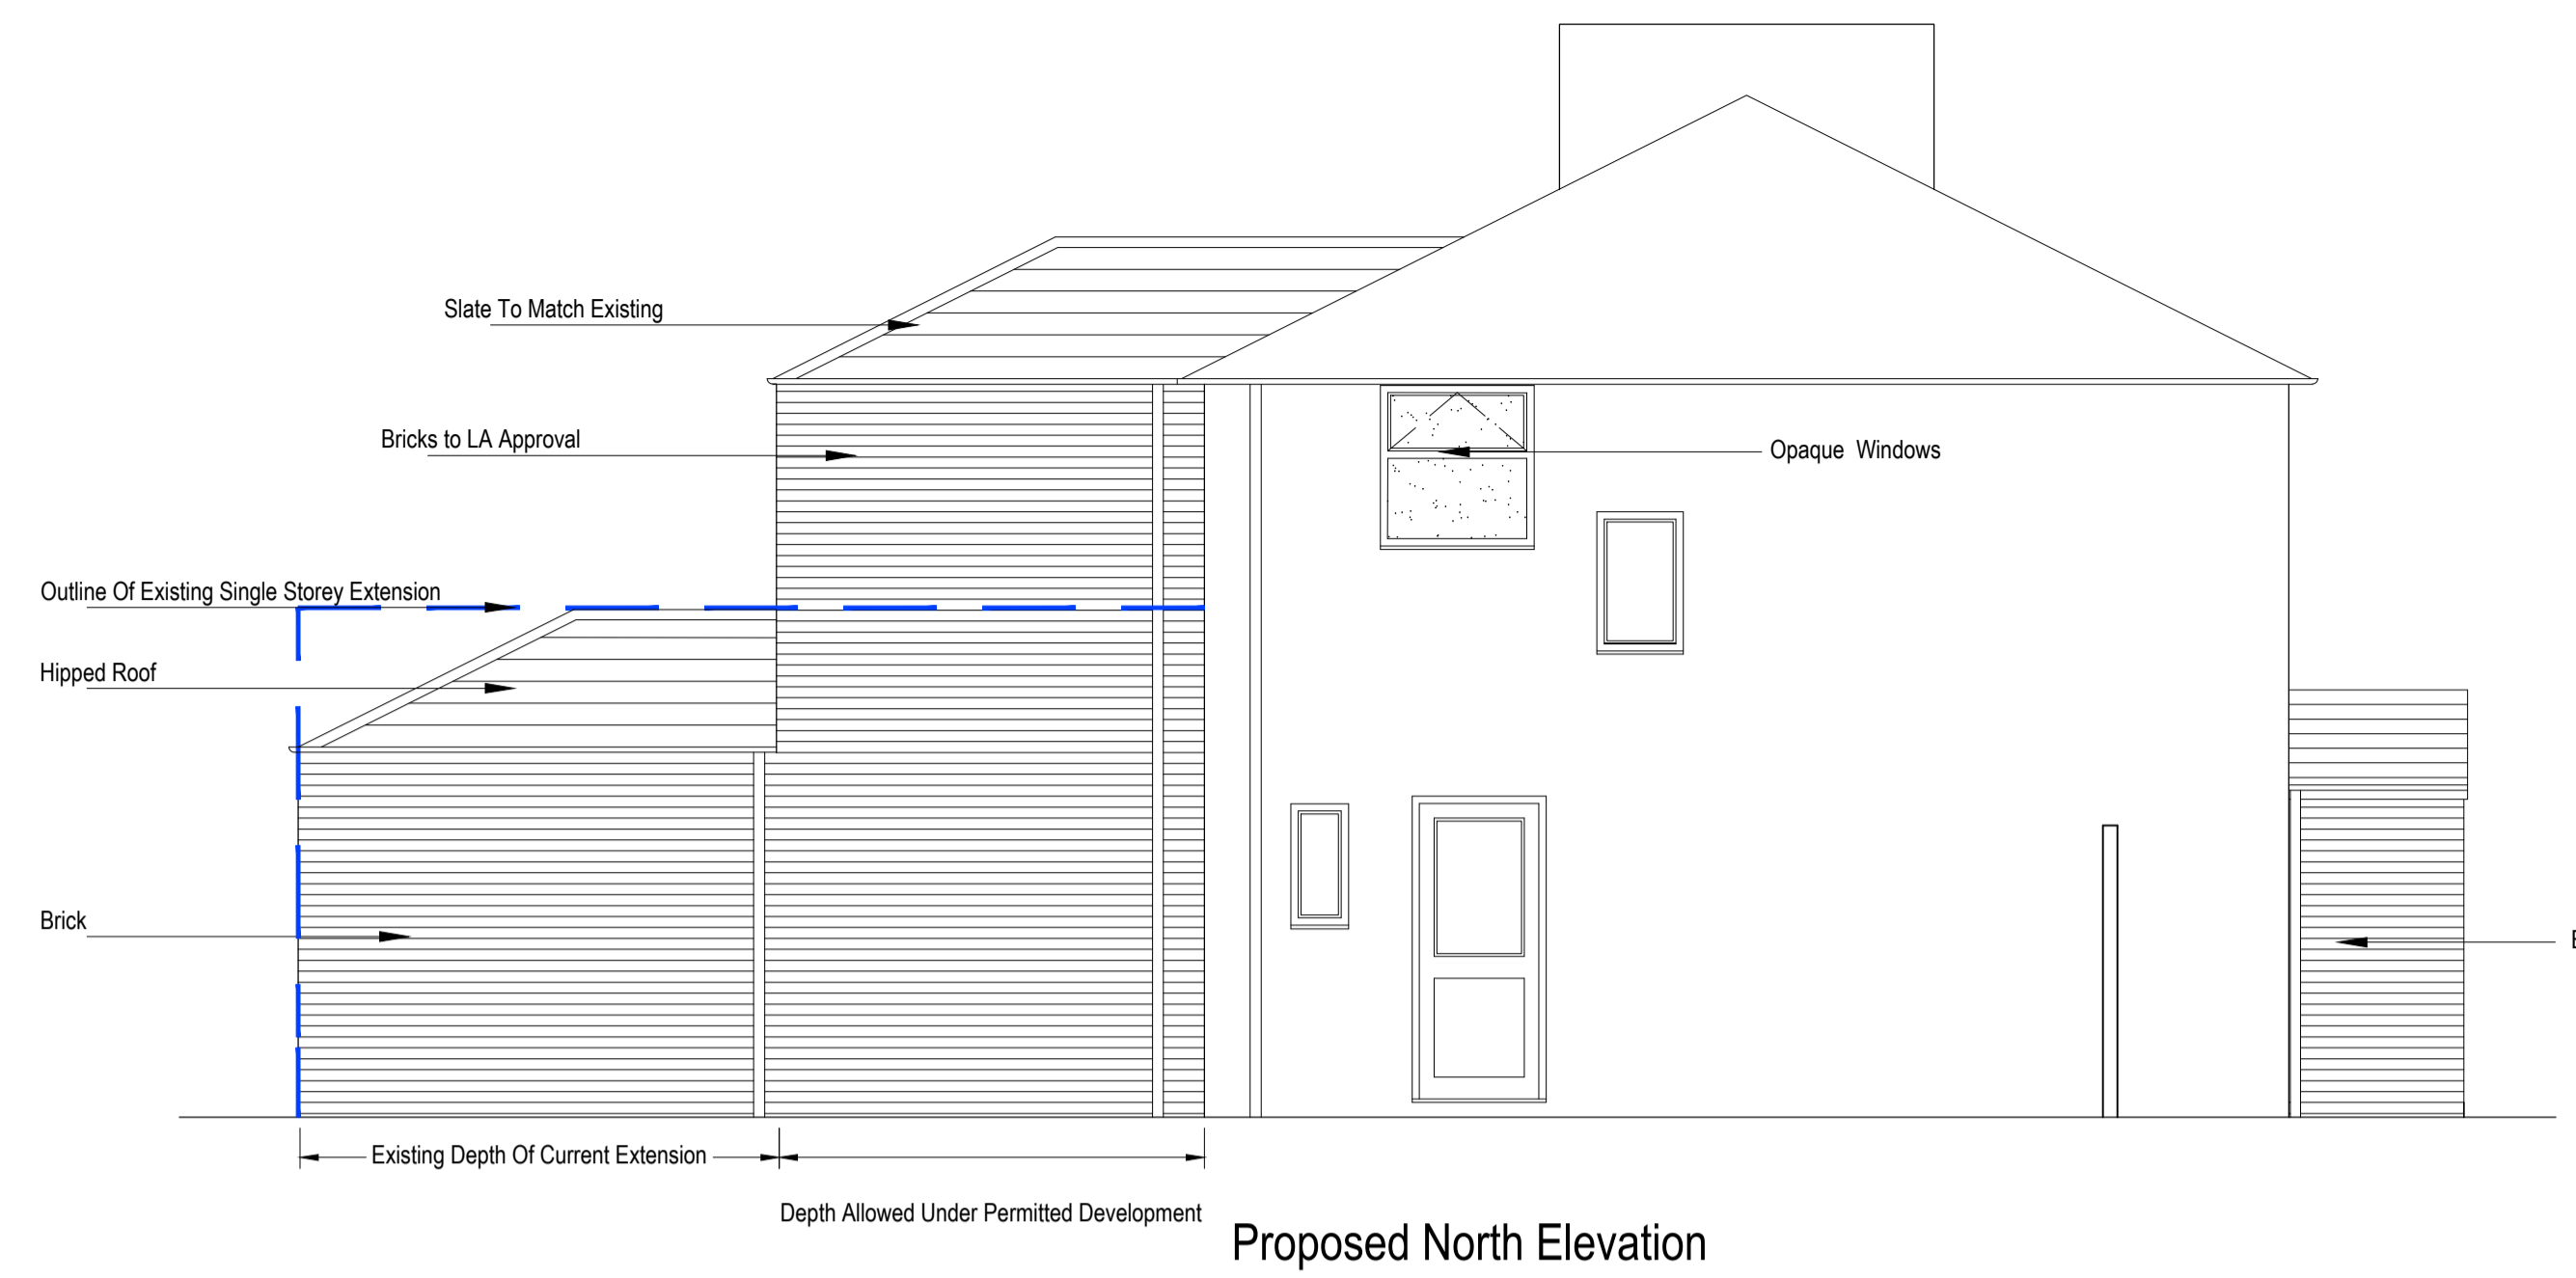


Proposed North Elevation

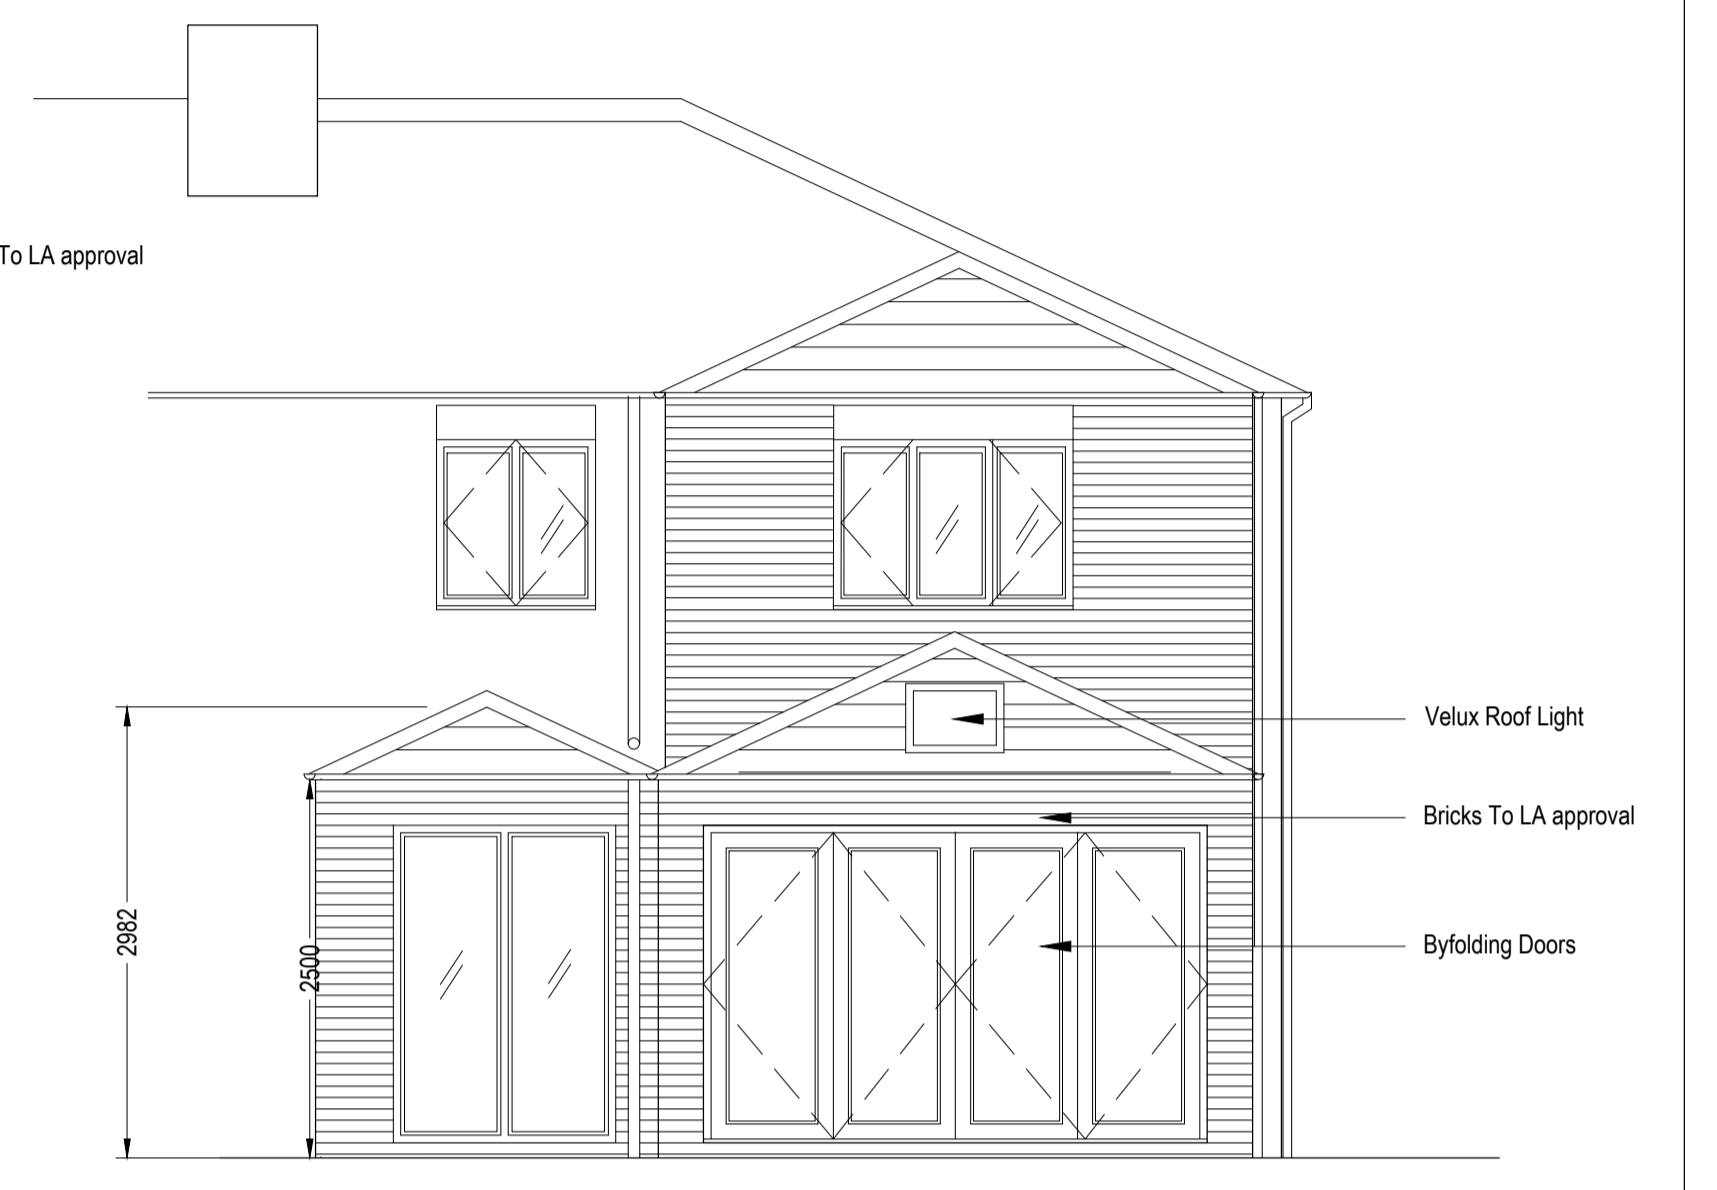


Proposed East Elevation

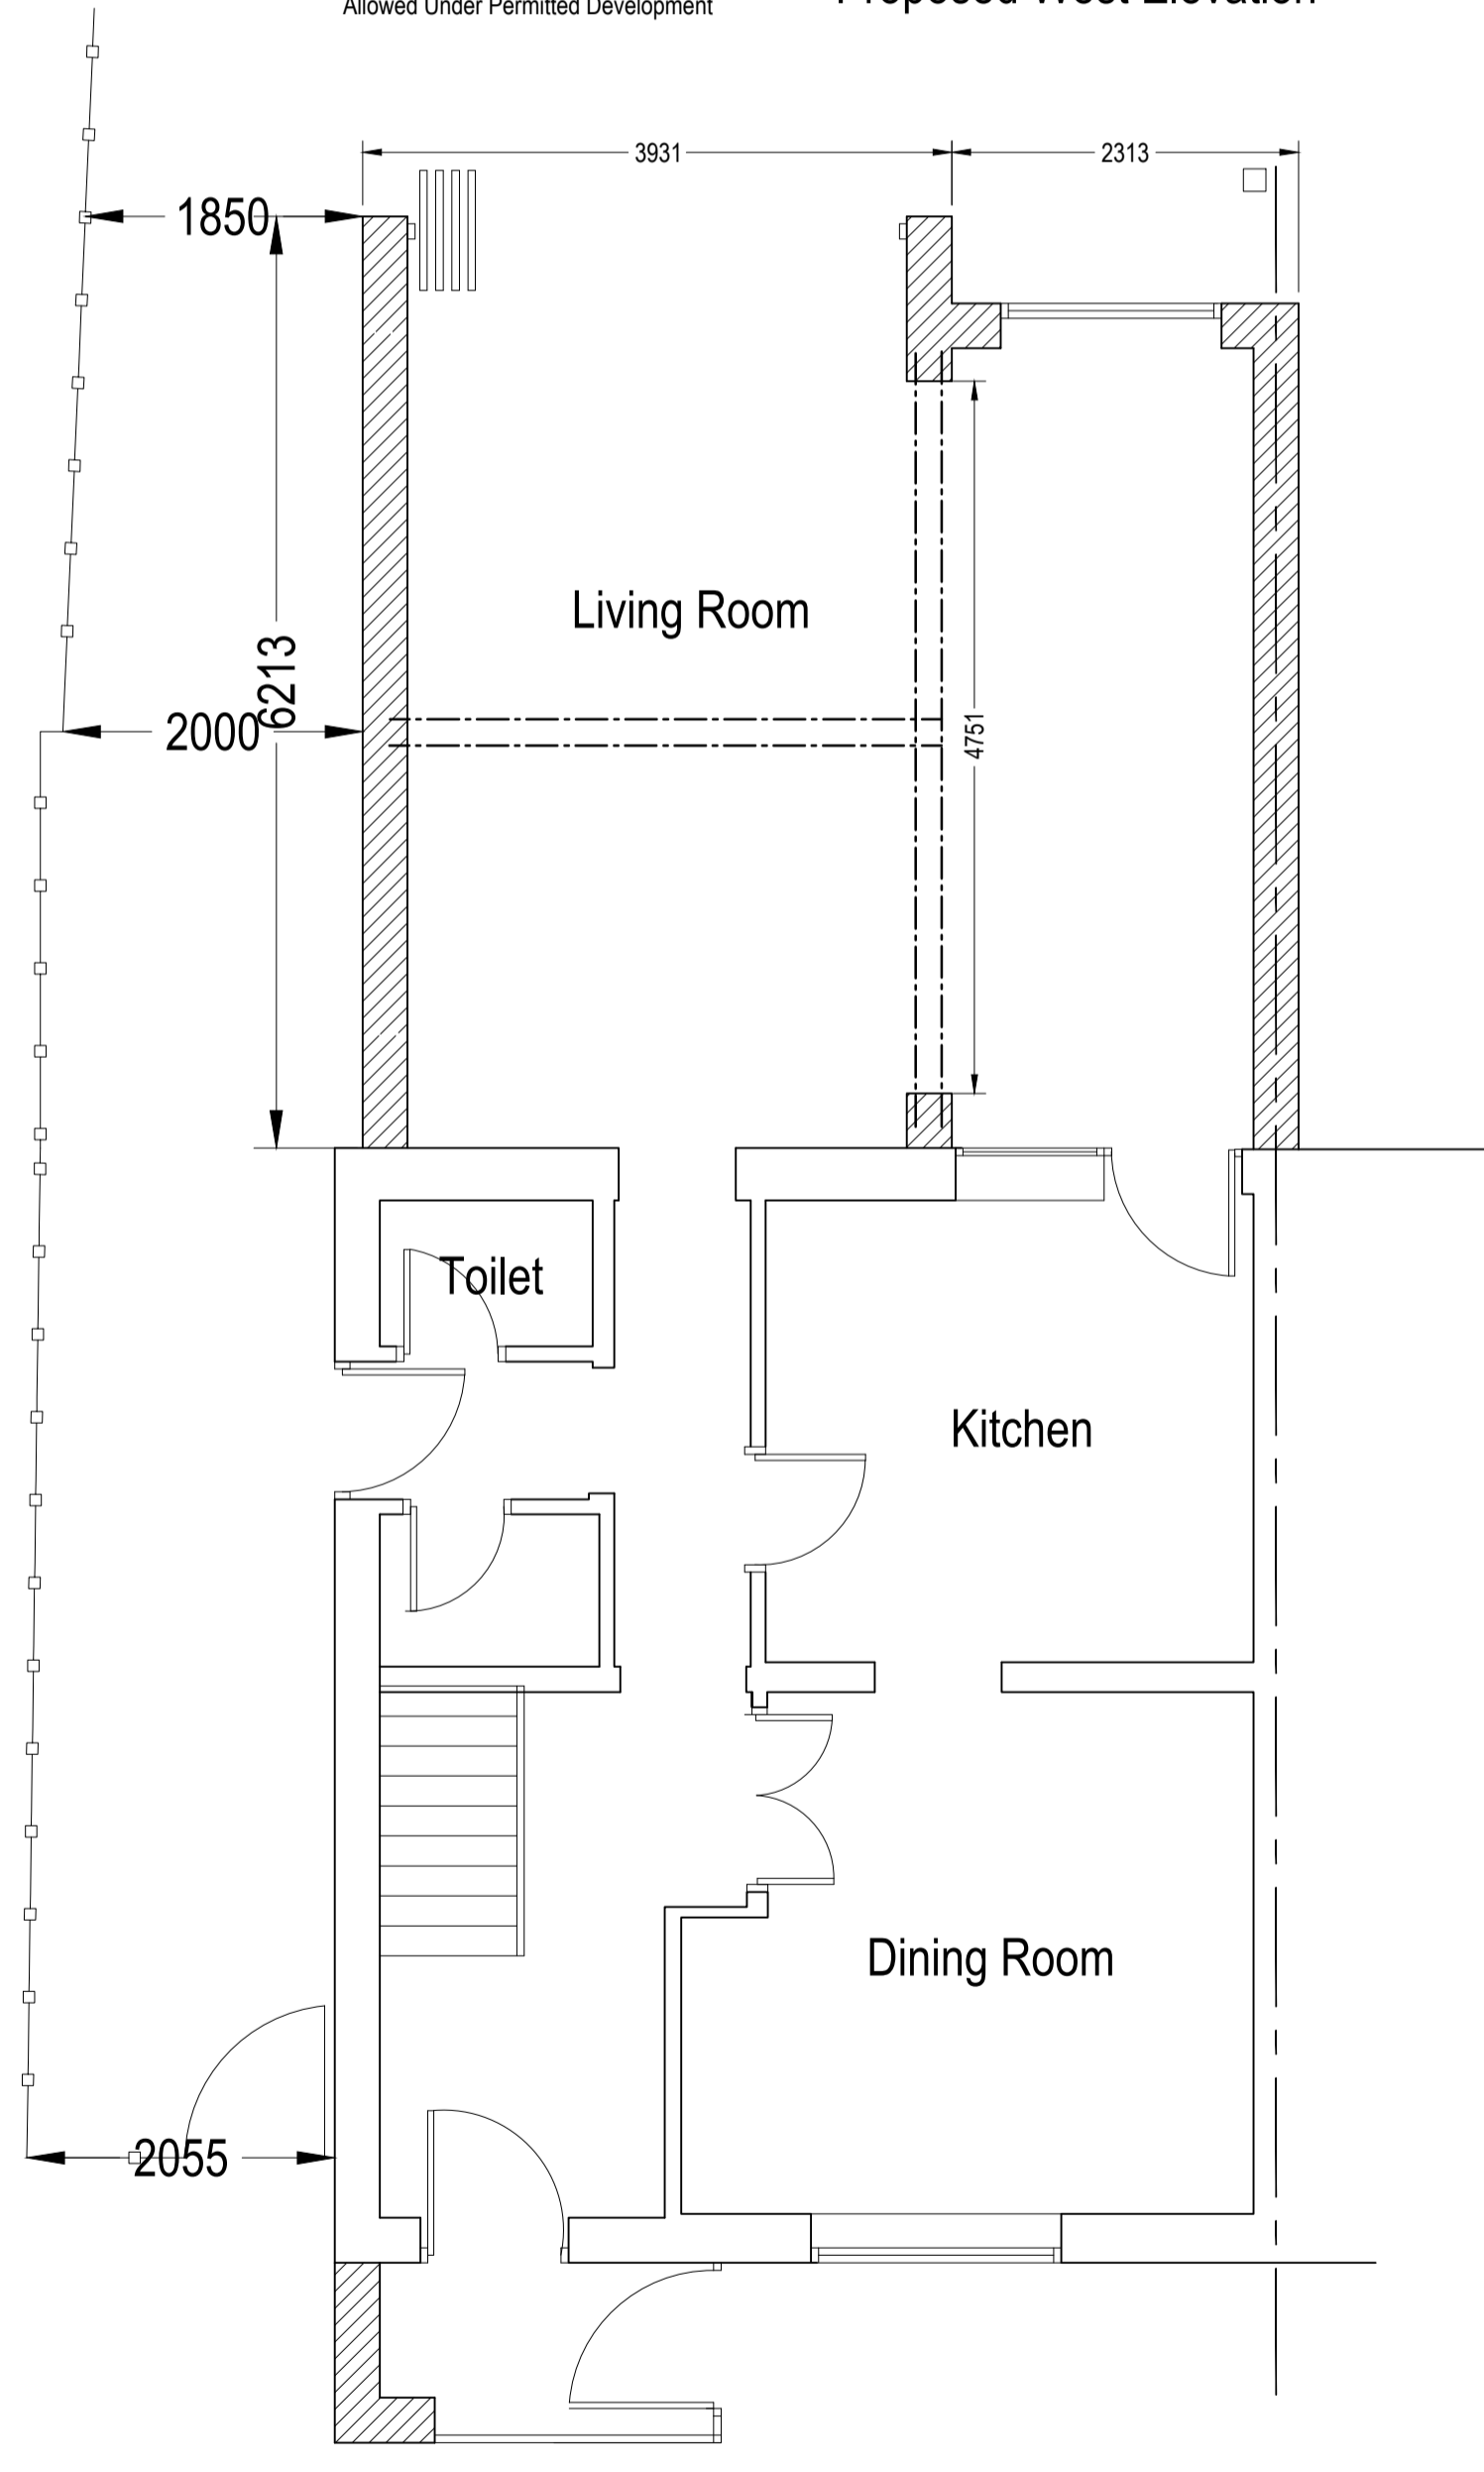

Proposed Ground Floor Plan

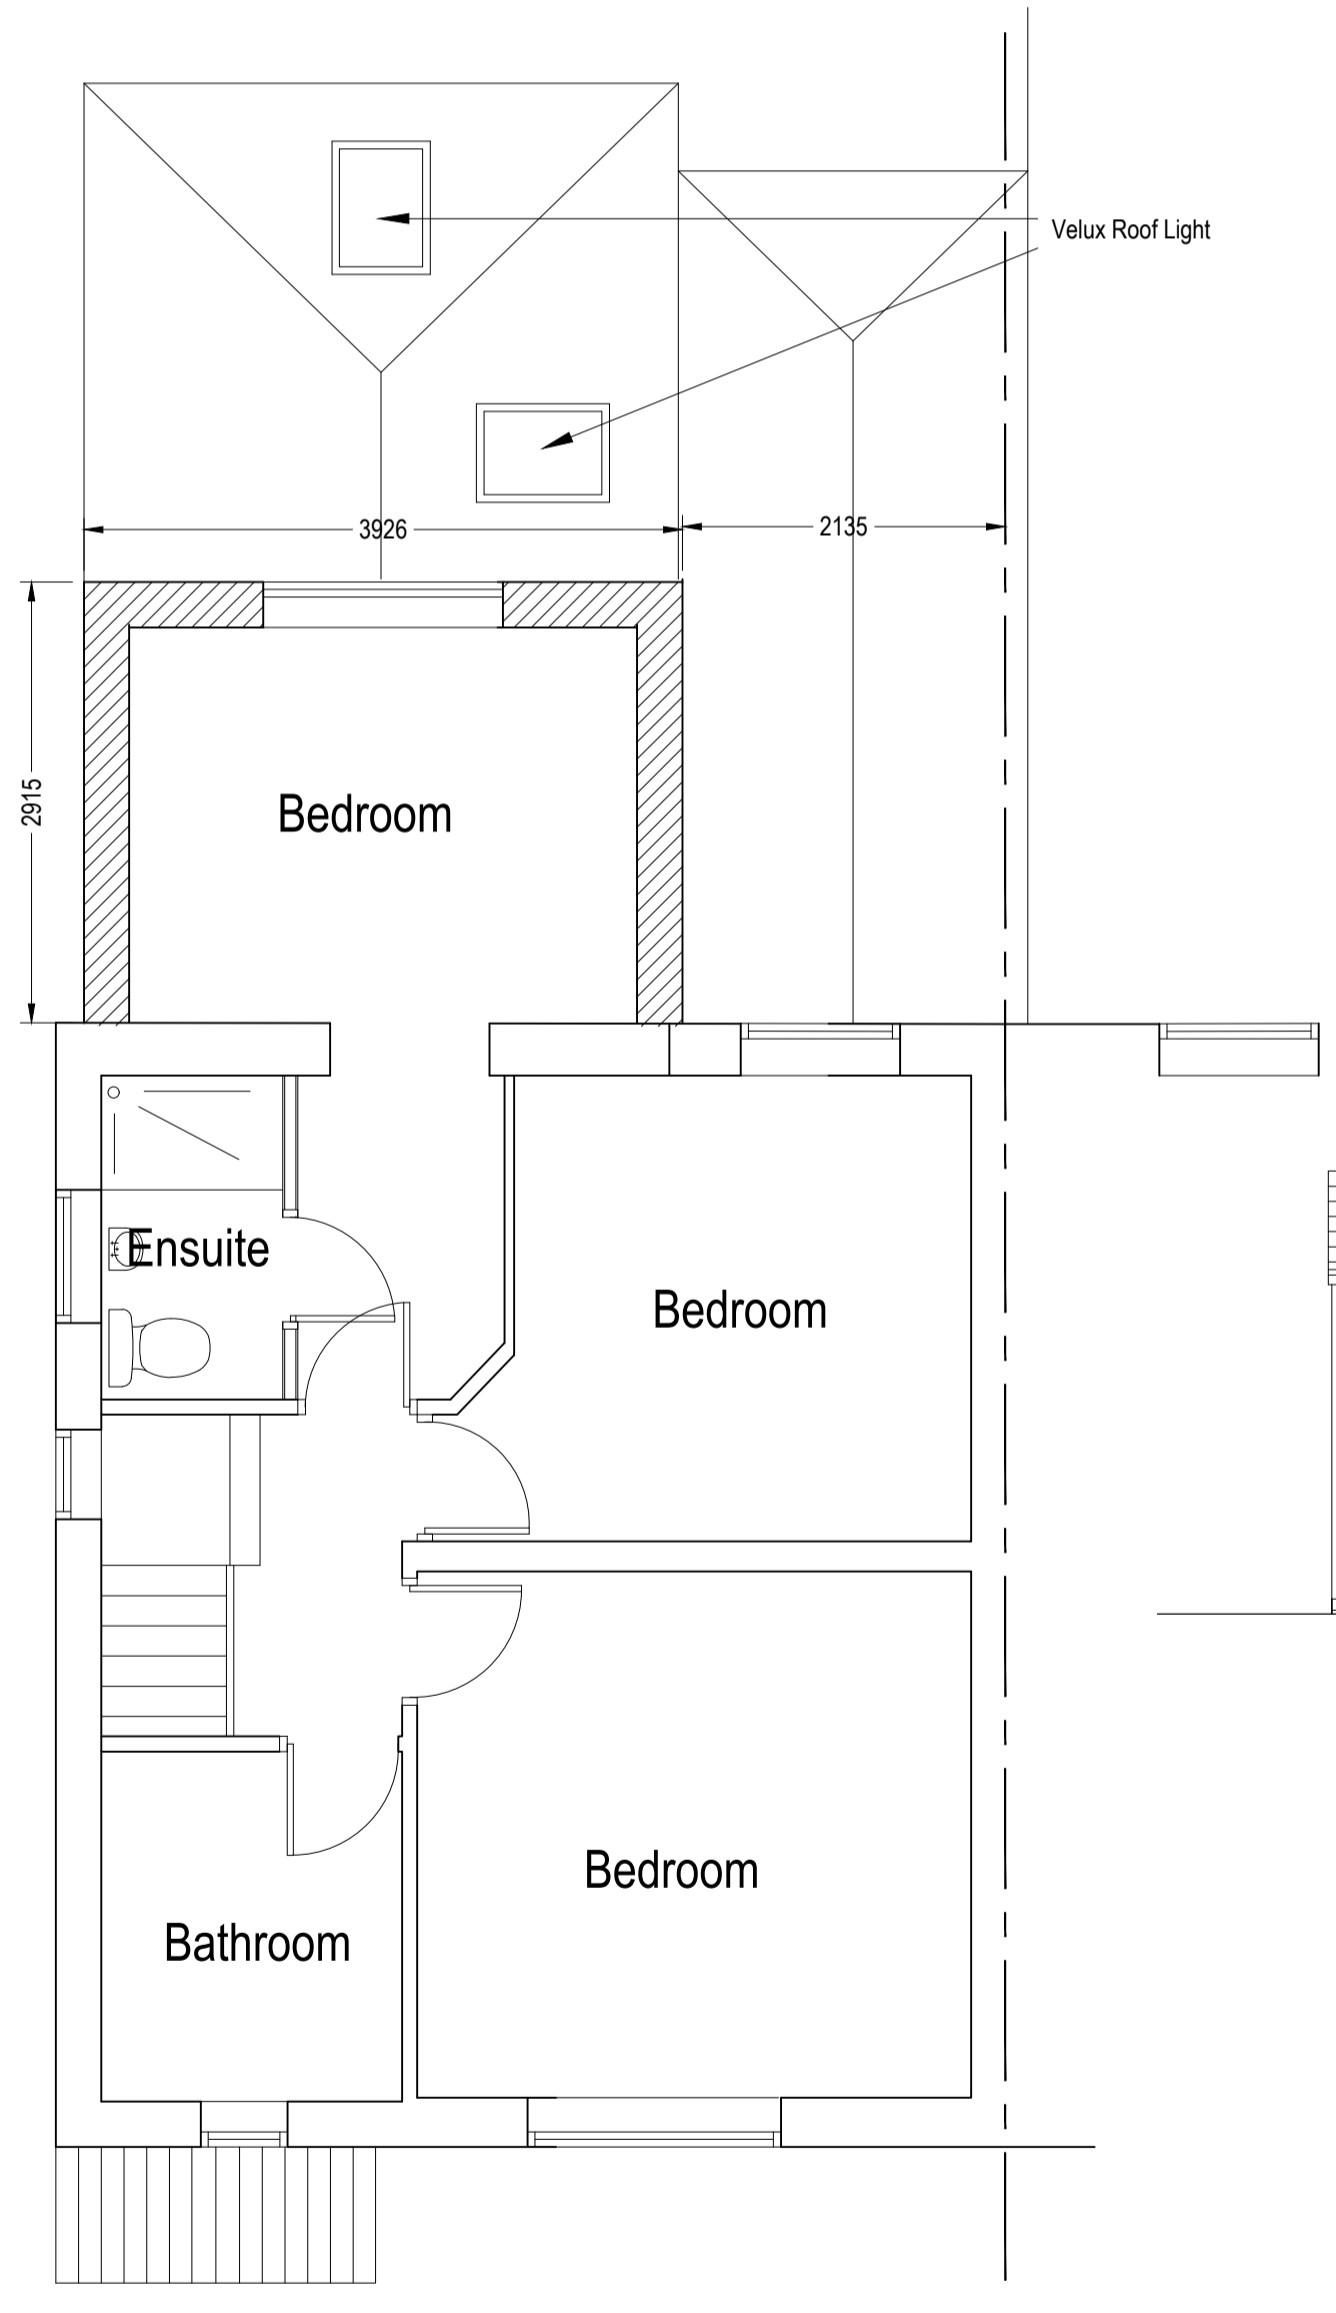


Proposed First Floor Plan

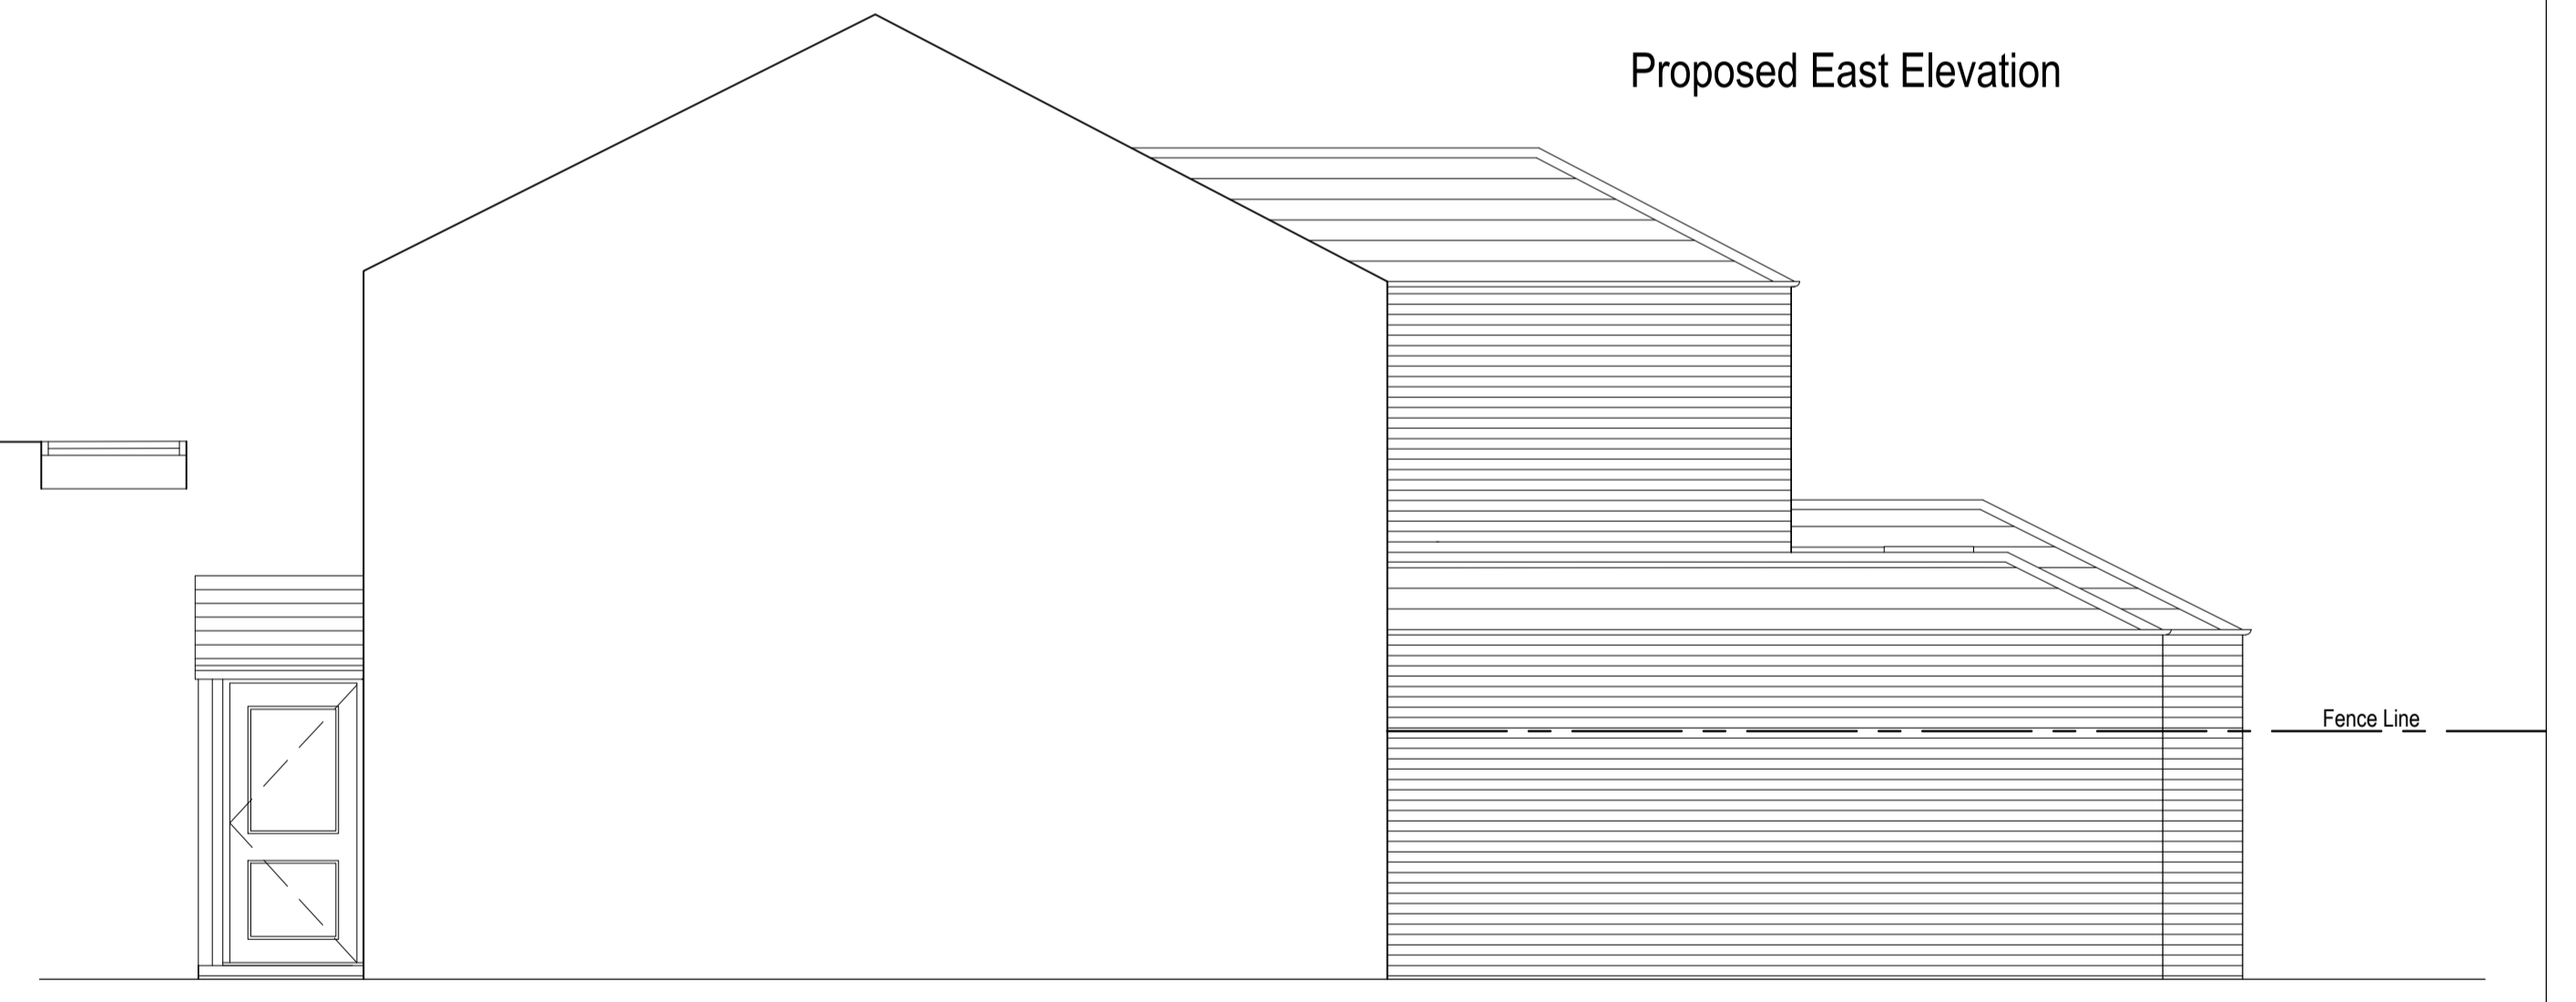

Proposed South Elevation

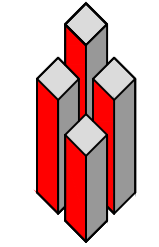

| | | | | | |
|---------------------------------------|---|--|-------------------------------------|--|--|
| <p>MR & MRS PICTON CLIENT</p> | <p>27 DUGHTRINGTON CRESCENT, LYMM PROJECT</p> | <p>PROPOSED PLANS & ELEVATIONS TITLE</p> | <p>2248.P.102.C DRAWING NO.</p> | <p>1:50 SCALE@A1</p> <p>SW DRAWN</p> | <p>WALKERDESIGN UNIT B, FIRST FLOOR, LOSTOCK OFFICE PARK, LYNSTOCK WAY, BOLTON, BL6 4SG TELEPHONE: 01204 357822 EMAIL: INFO@WALKER-DESIGN.NET</p>  |
|---------------------------------------|---|--|-------------------------------------|--|--|