





Proposed West Elevation

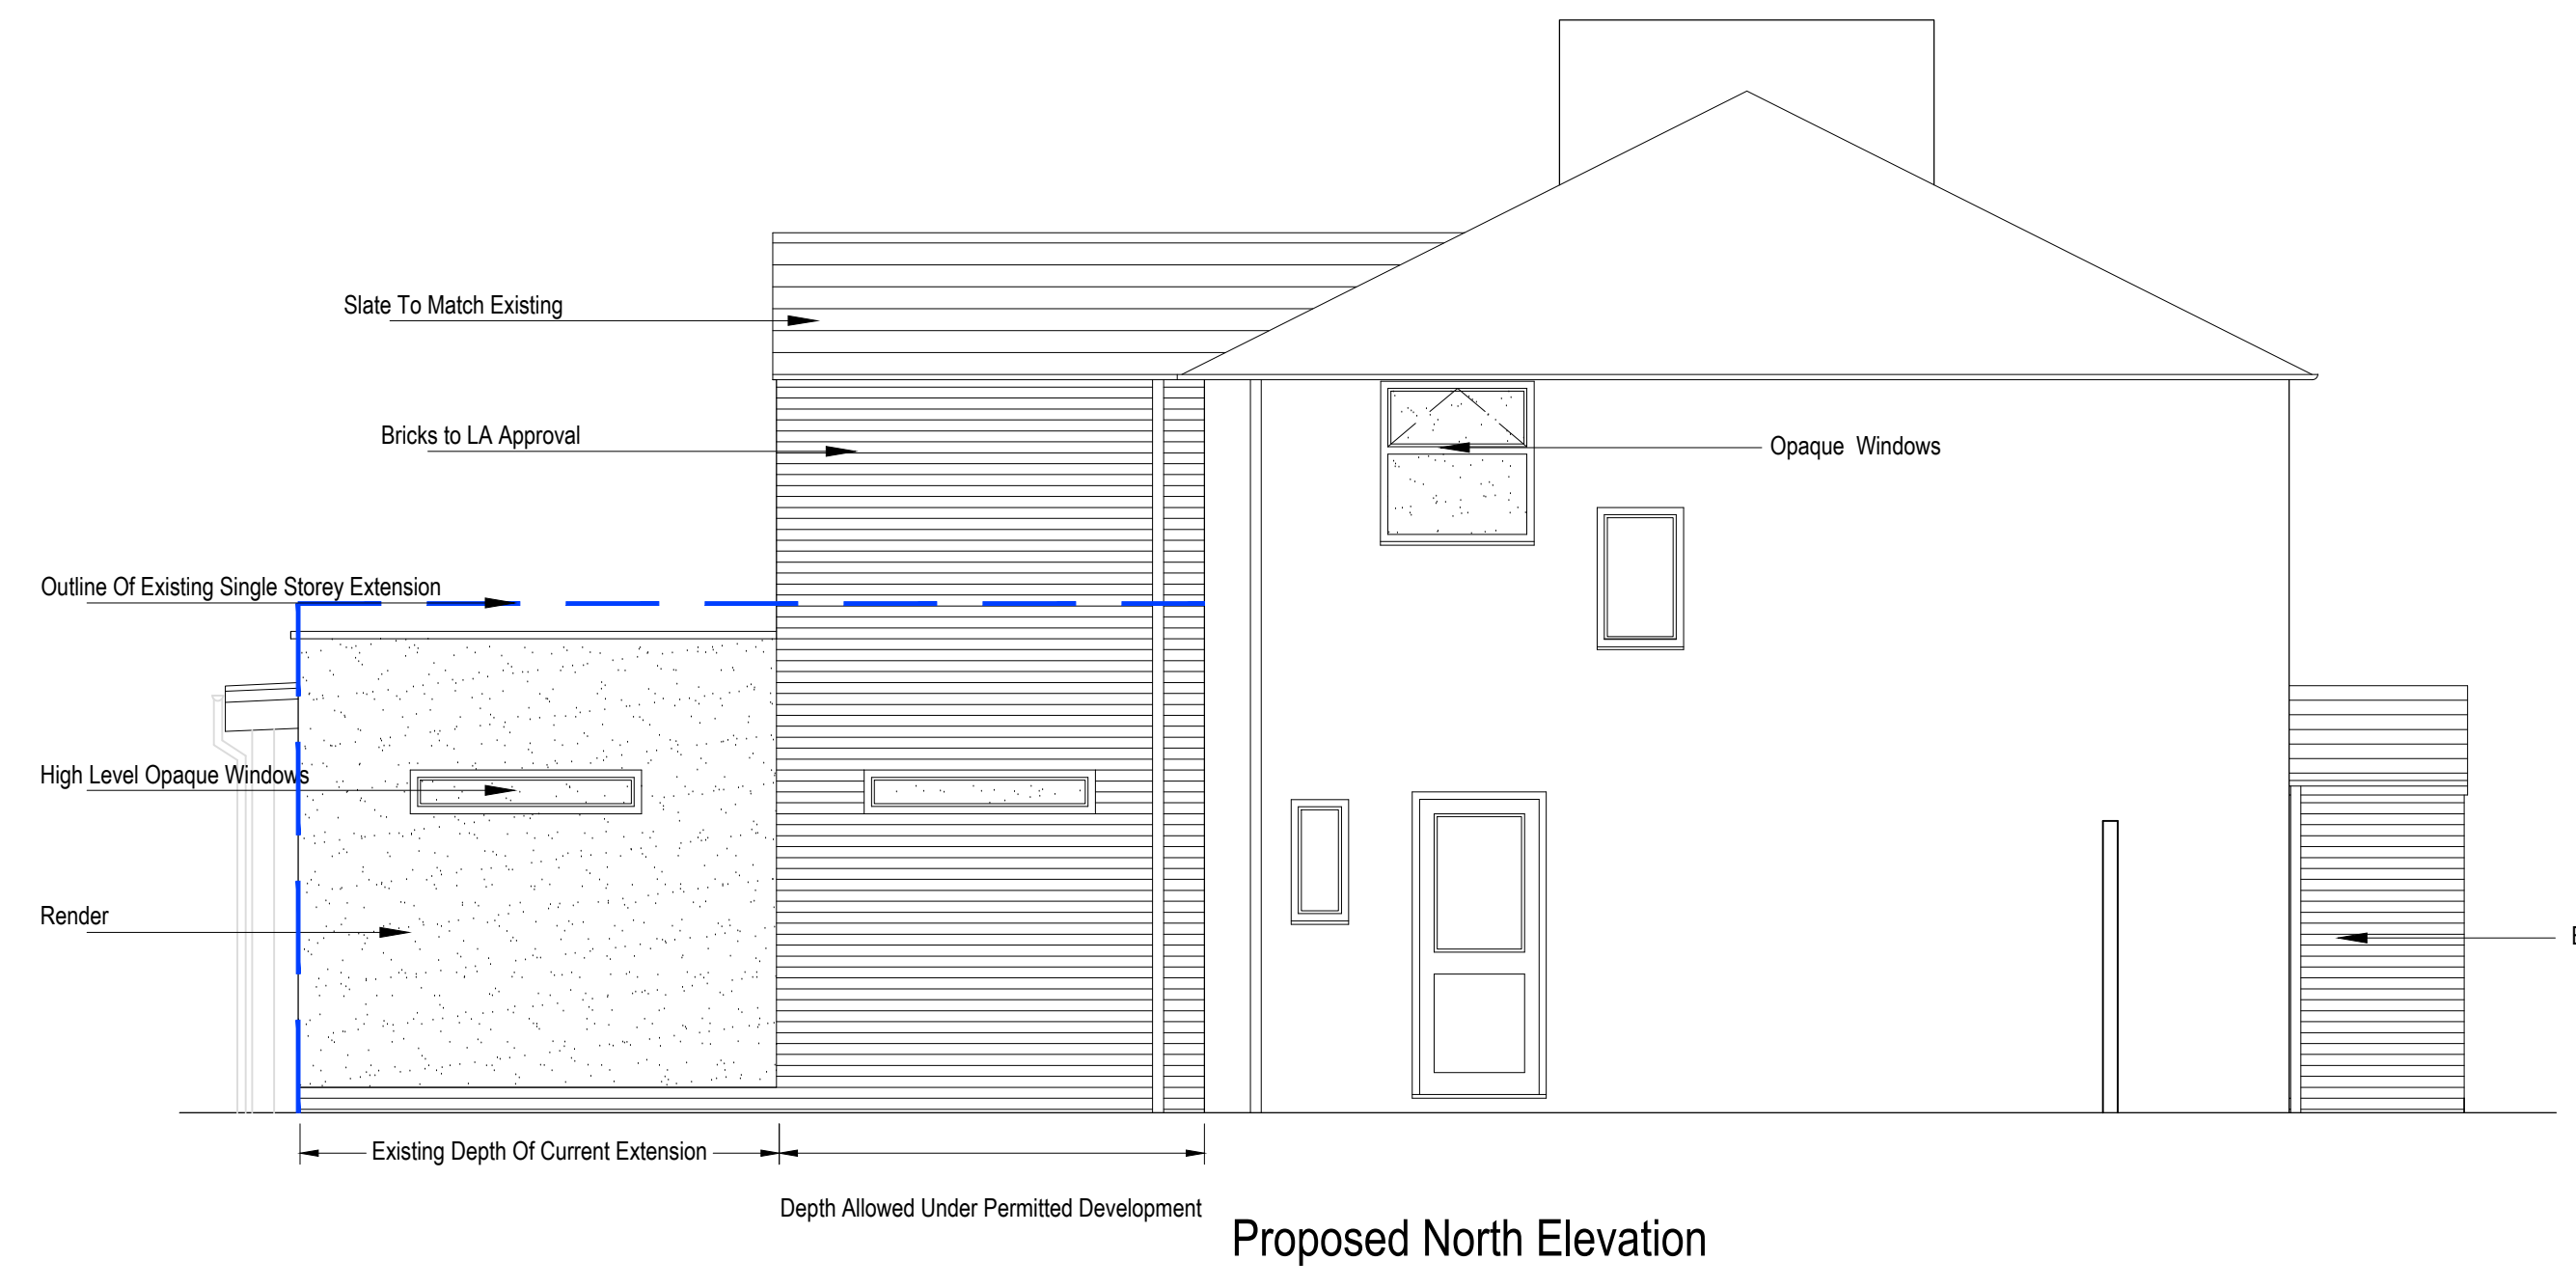


Proposed North Elevation




Proposed East Elevation

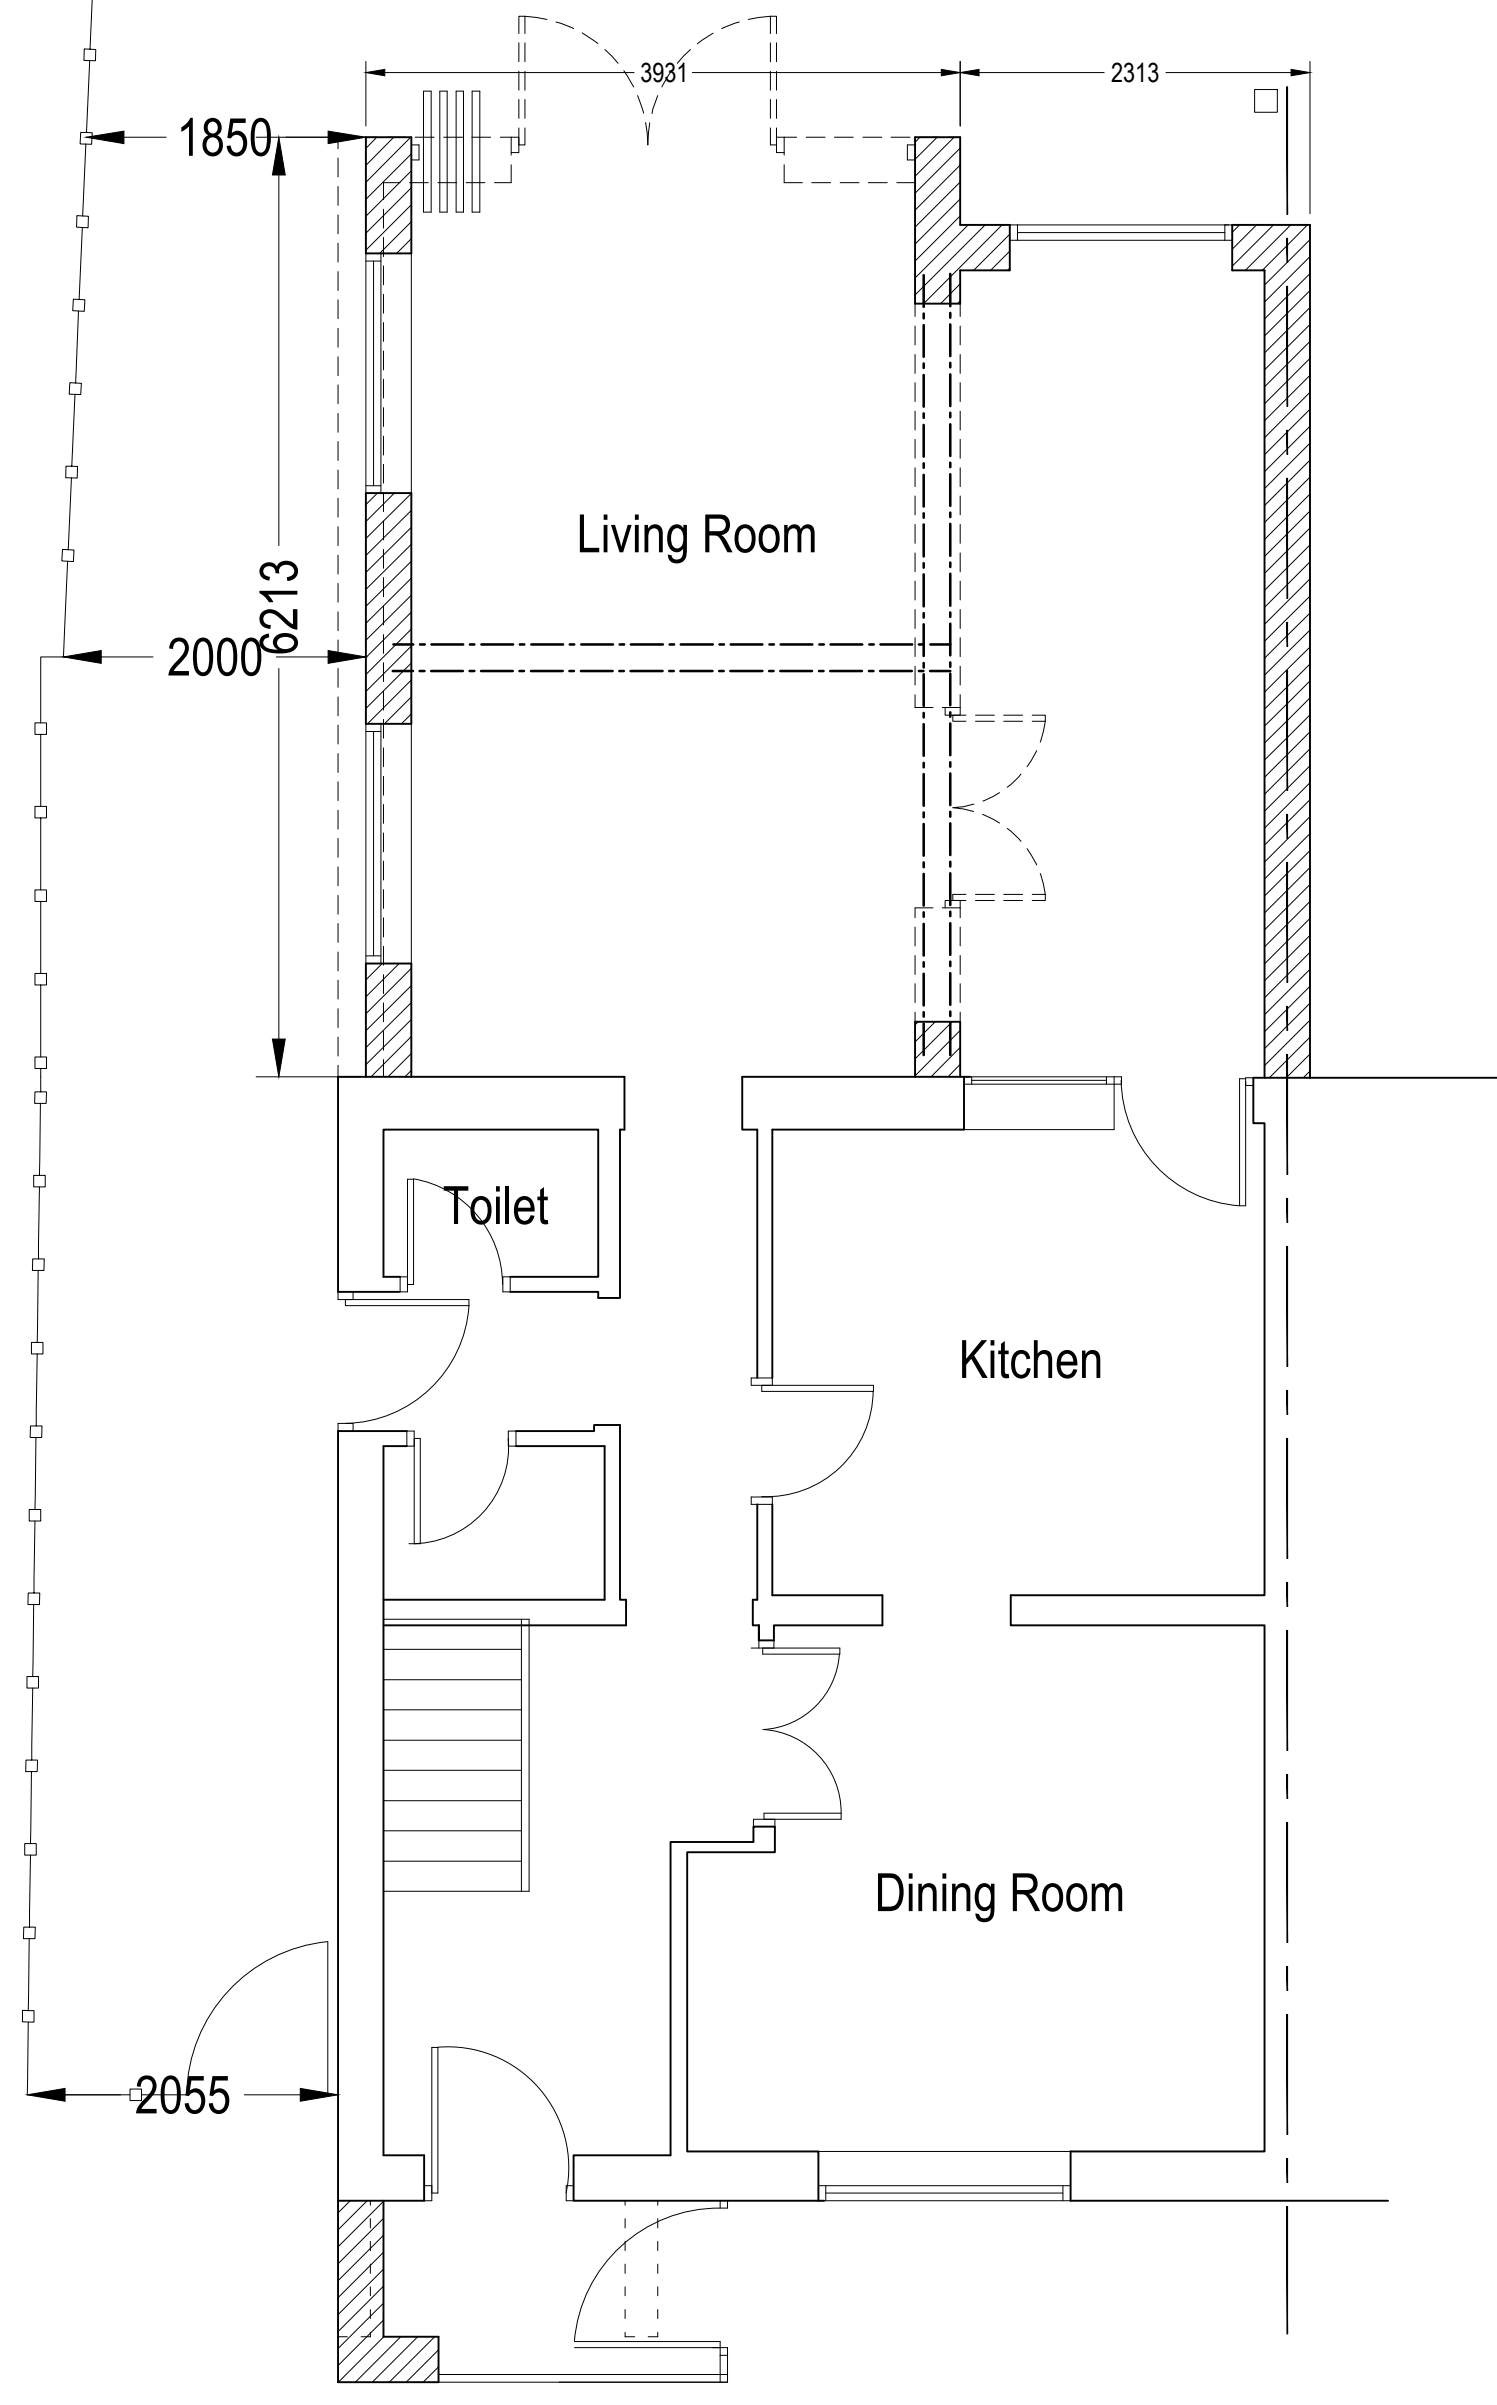

Proposed Ground Floor Plan

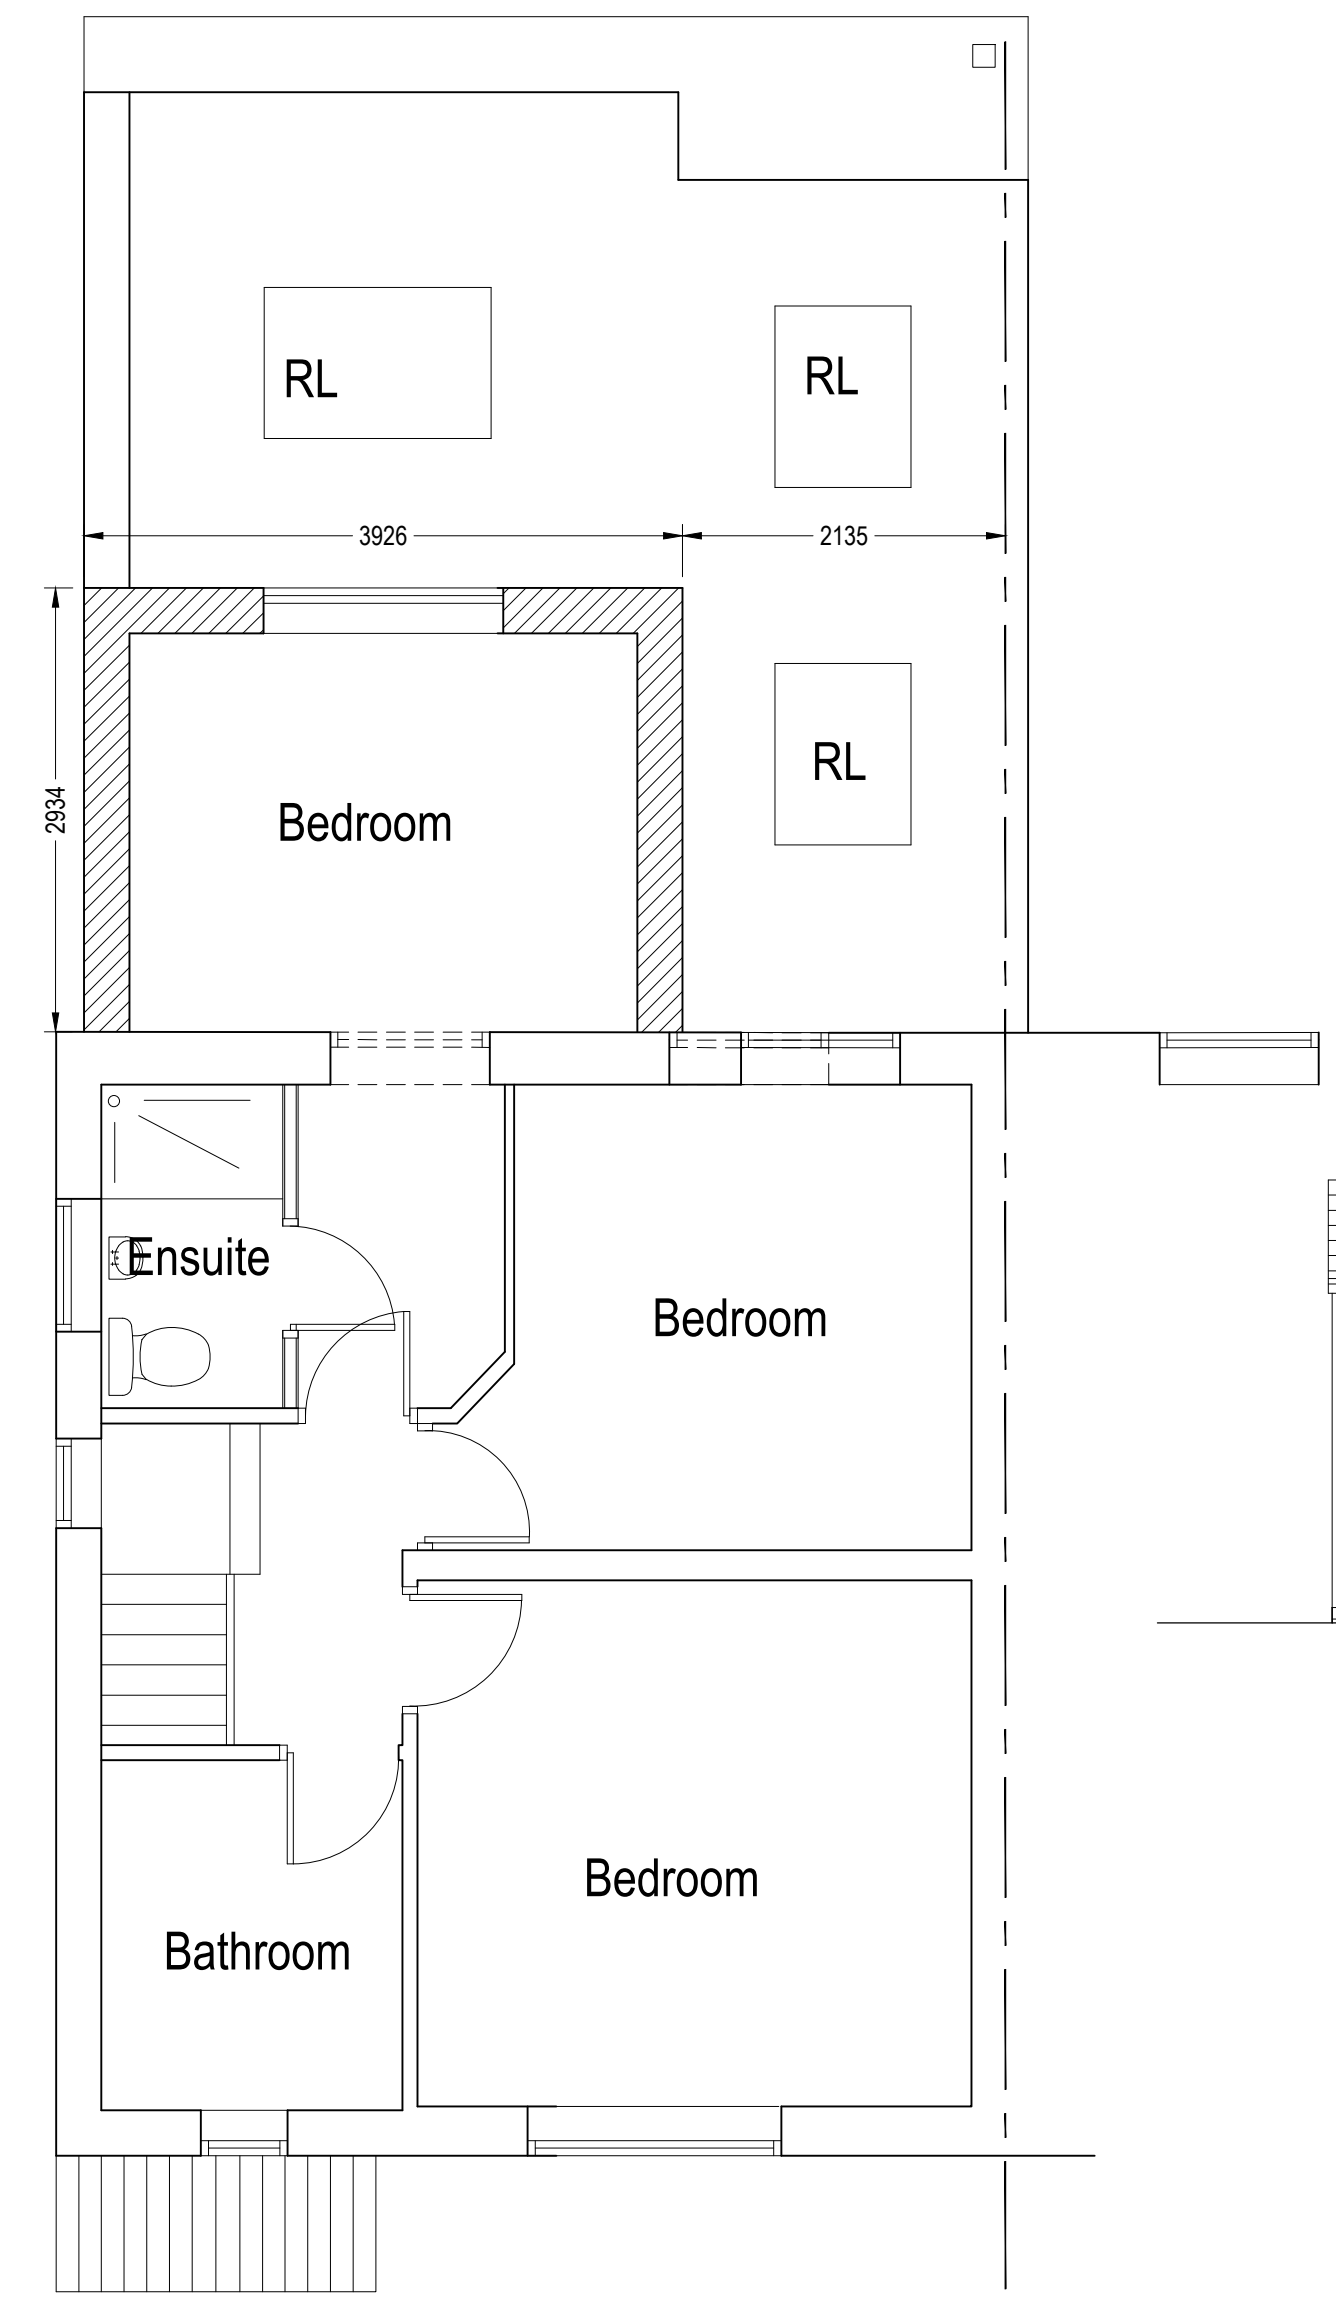

Proposed First Floor Plan

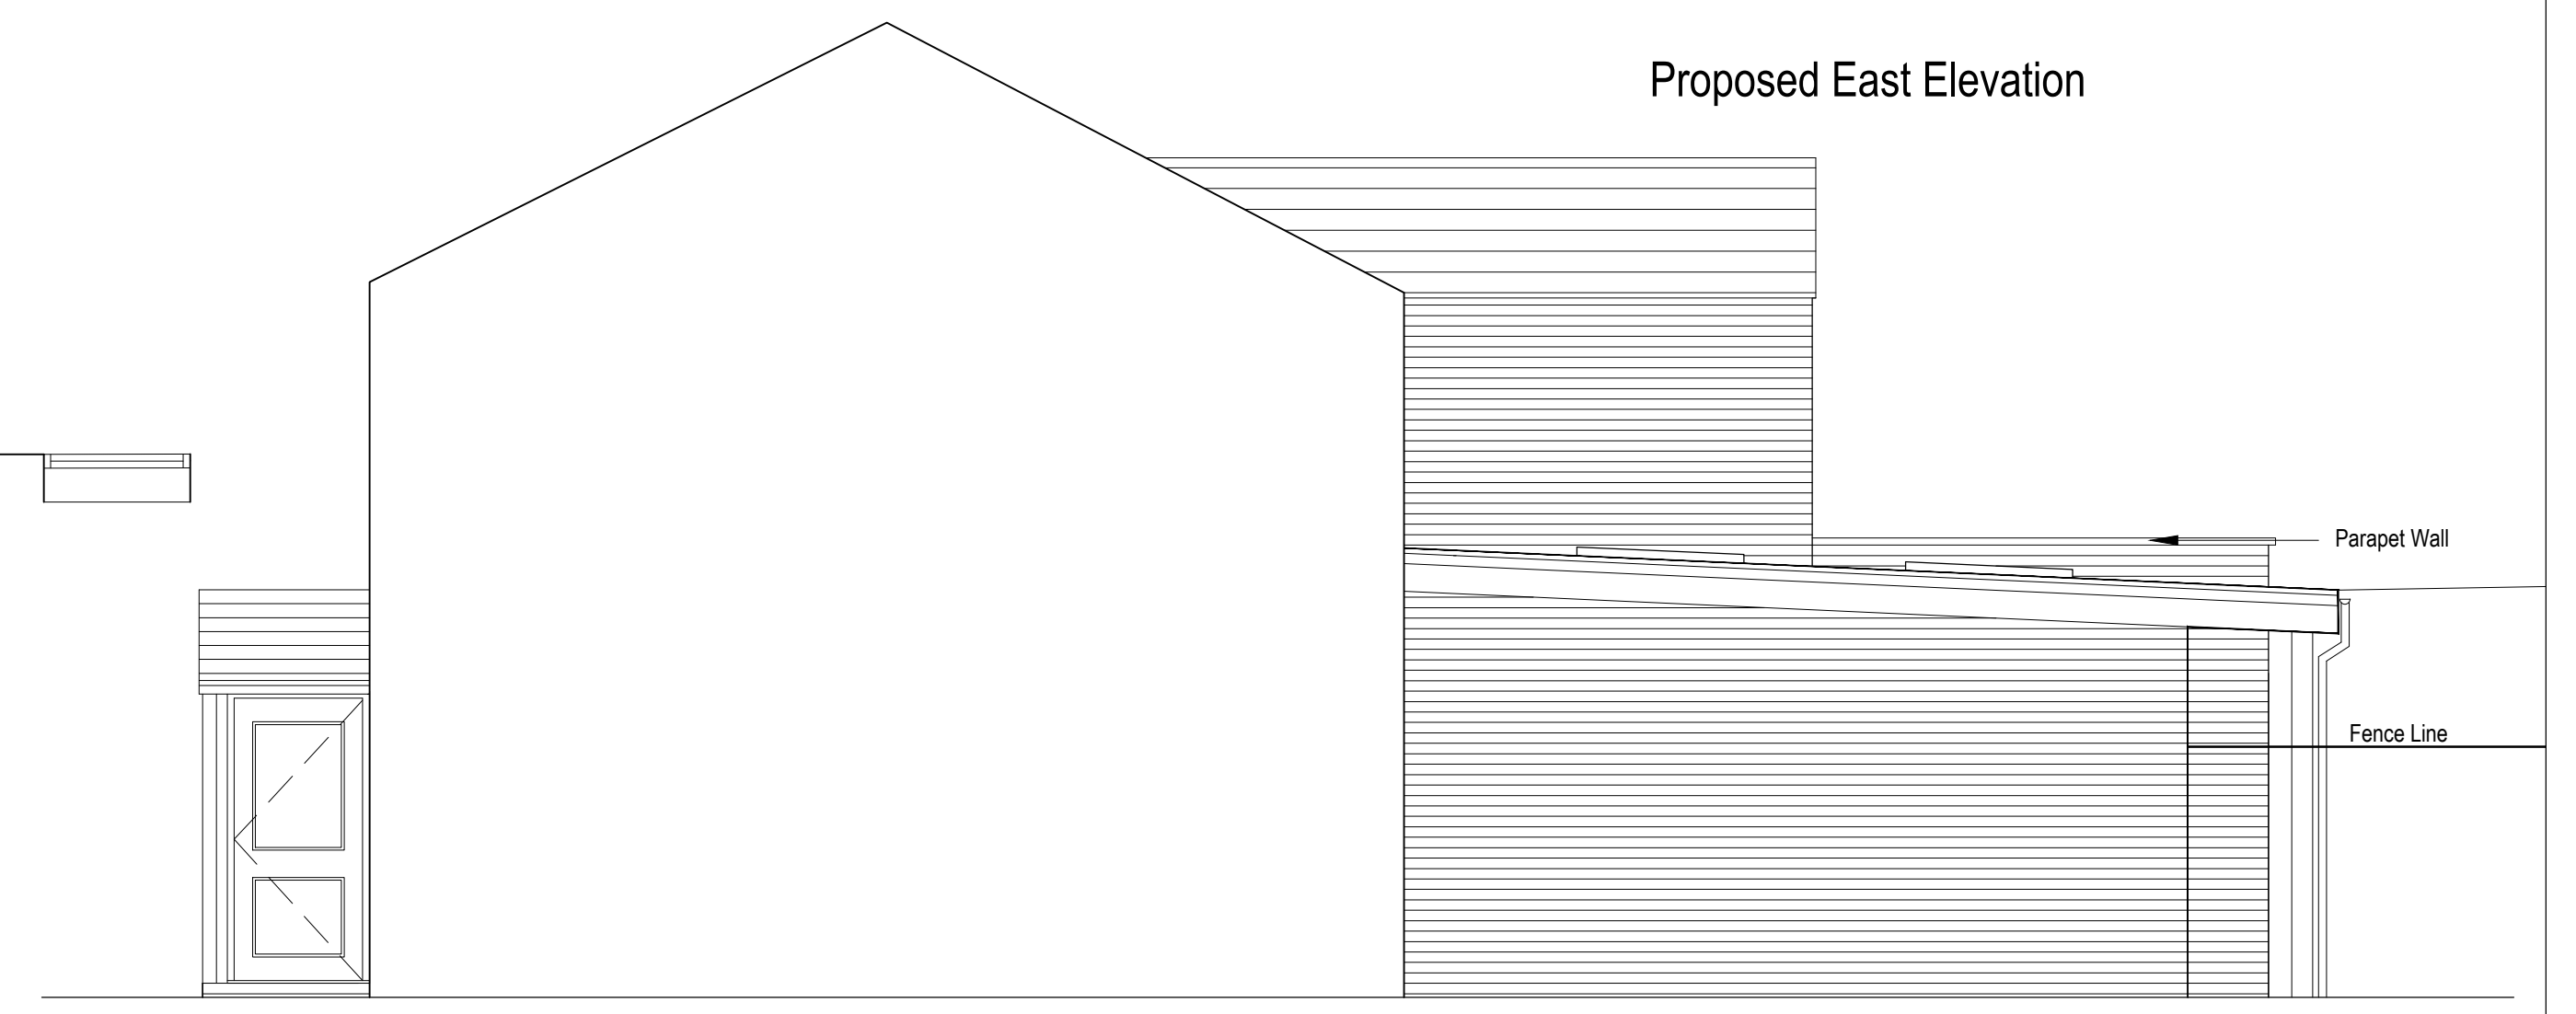

Proposed South Elevation



MR & MRS PICTON  
CLIENT

27 DUGHTRINGTON CRESCENT, LYMM  
PROJECT

PROPOSED PLANS & ELEVATIONS  
TITLE

2248.P.102.A  
DRAWING NO.

1:50  
SCALE@A1

SW  
DRAWN

