
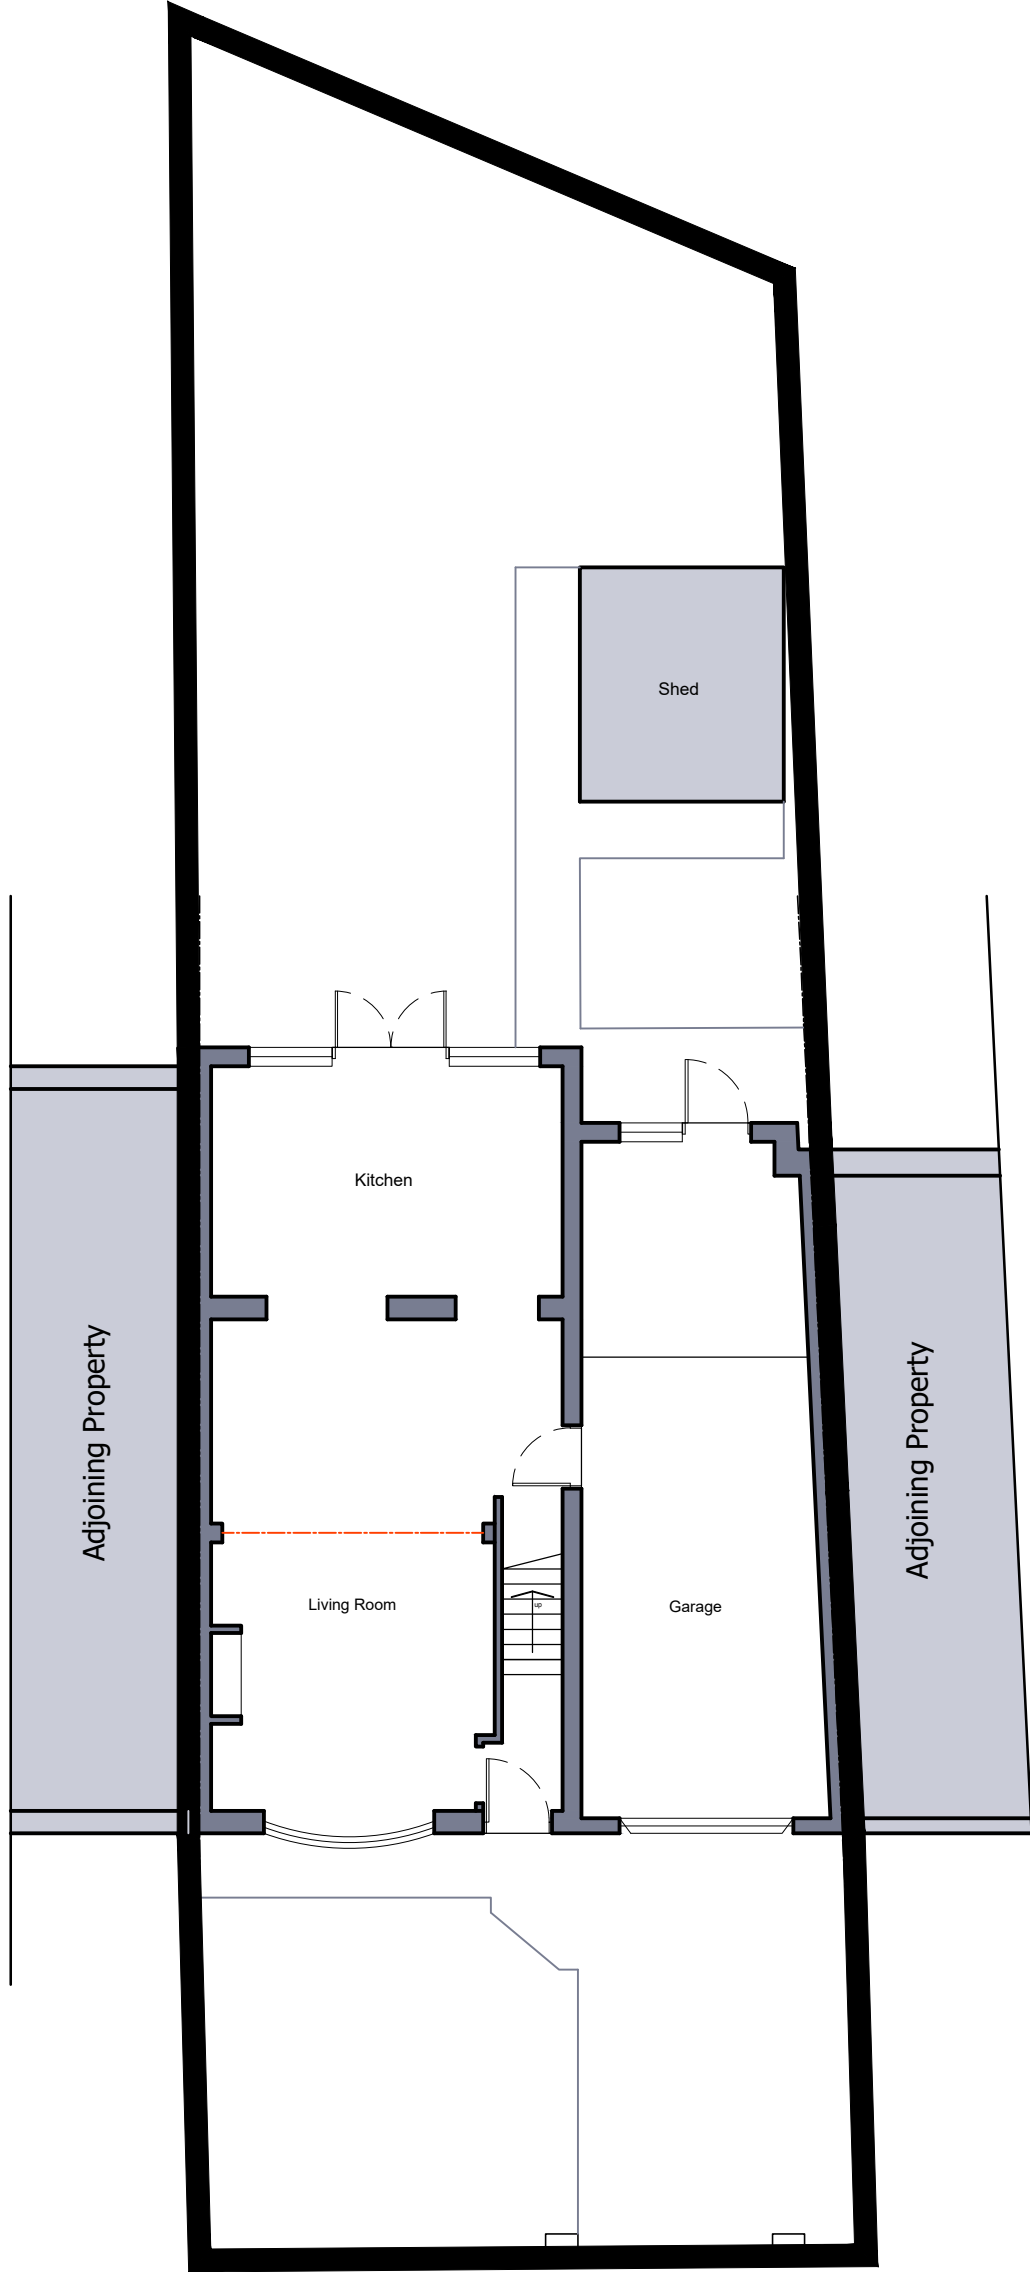


- The Copyright of this drawing belongs to AEL Consultants Ltd and shall not be used or reproduced in any form without its express permission. The moral right of the Author is hereby asserted - Copyright © 2000.
- Do not scale from this drawing for the purpose of construction - Work to figured dimensions only. All dimensions to be checked on site prior to the execution of any work.
- For the avoidance of doubt all dimensions are measured to wall structure and not the finishes unless otherwise stated.
- Where any discrepancy is found to exist within or between drawings and/or documents it should be reported to the architect immediately.
- AEL Consultants Ltd shall not be liable for any use of drawings & documents for any purpose other than for which the same were prepared by or on behalf of AEL Consultants Ltd.

Rev	Date	Initial
Description		

Tom Burgess
 44 Whitesands Road, Lymm, Warrington, WA13 9LF
EXISTING GROUND FLOOR PLAN
 By CQ Scale 1:100@A3[P]
 May 2021
21-154 (EXT)10 Rev *

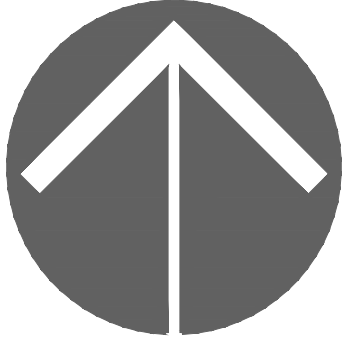

GROUND FLOOR PLAN