


Elevations of
Timber Shelter
Scale 1:100

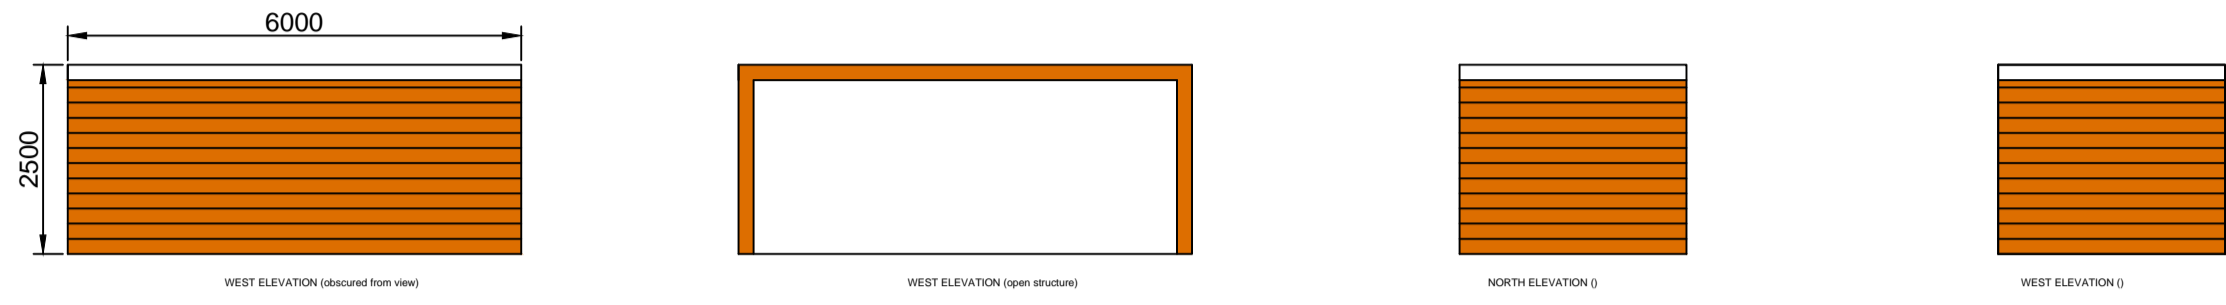

TIMBER SHELTER

CAR PARKING FOR 1 VEHICLES -
formed with xgrid green panels laid onto
suitable stone back filled and seeded
with grass seed

EXISTING ACCESS TO BE UTILISED

ACCESS
ARRANGEMENT
Scale 1:100

GENERAL NOTES
ALL DIMENSIONS INCLUDING ROOF PITCHES TO BE CHECKED
BY CONTRACTOR. PLANNING AND BUILDING REGS DRAWINGS
SHOULD NOT BE SCALED FROM AND ALL DIMENSIONS SHOULD
BE CHECKED ON SITE. ALL WORK TO COMPLY WITH CURRENT
BUILDING REGULATIONS AND TO THE COMPLETE
SATISFACTION OF BUILDING CONTROL OFFICER. ALL TIMBER TO
BE ENCASED IN 12MM GYPSUM FIRELINE BOARD FOR 30 MINS
FIRE PROTECTION. ALL ELECTRICAL WORKS TO BE CARRIED
OUT BY NICEIC APPROVED CONTRACTOR WITH INSTALLATION
CERTIFICATION PROVIDED UPON COMPLETION. ALL NEW
RADIATORS TO BE FITTED WITH THERMOSTATIC VALVES AND
IF NECESSARY BOILER TO BE REPLACE WITH CONDENSING TYPE
BOILER INSTALLED BY A GAS SAFE REGISTERED CONTRACTOR.

CLIENT	MS R VAUGHAN
PROPOSAL	CHANGE OF USE OF LAND TO DOG EXERCISE FACILITY LAND OFF SOUTH LANE WA8 3TZ
SCALE/DRAWING No.	A1 Scales as stated - elevations and access PL002B PLANNING DRAWINGS ONLY (contractors do not scale)
REV/NOTES	