
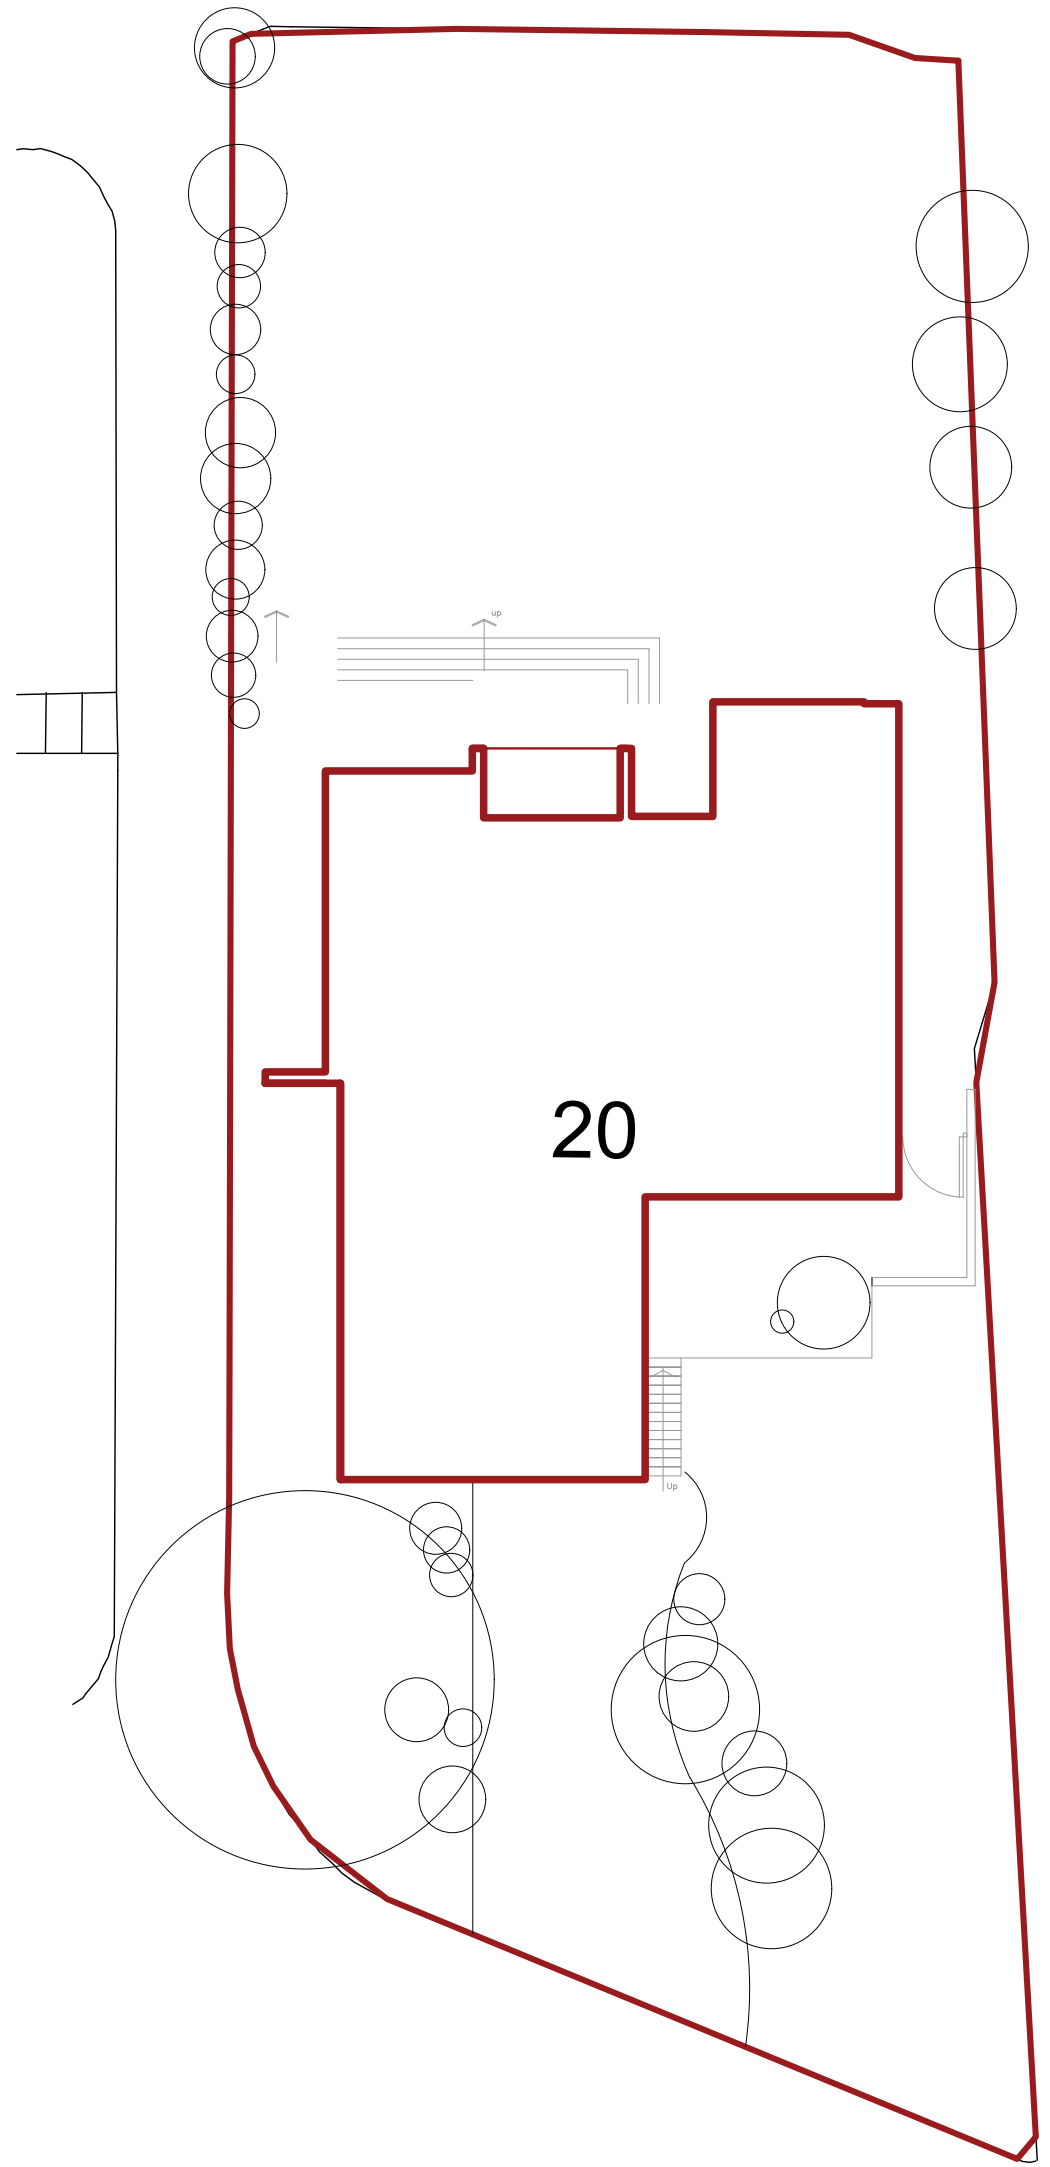


All dimensions to be checked on site prior to manufacture and construction. This drawing is the property of TUV Designs Ltd and should not be reproduced without permission. All discrepancies to be brought to the attention of the designer immediately. This drawing to be read in conjunction with the specification / bill of quantities and related drawings.

REVISIONS

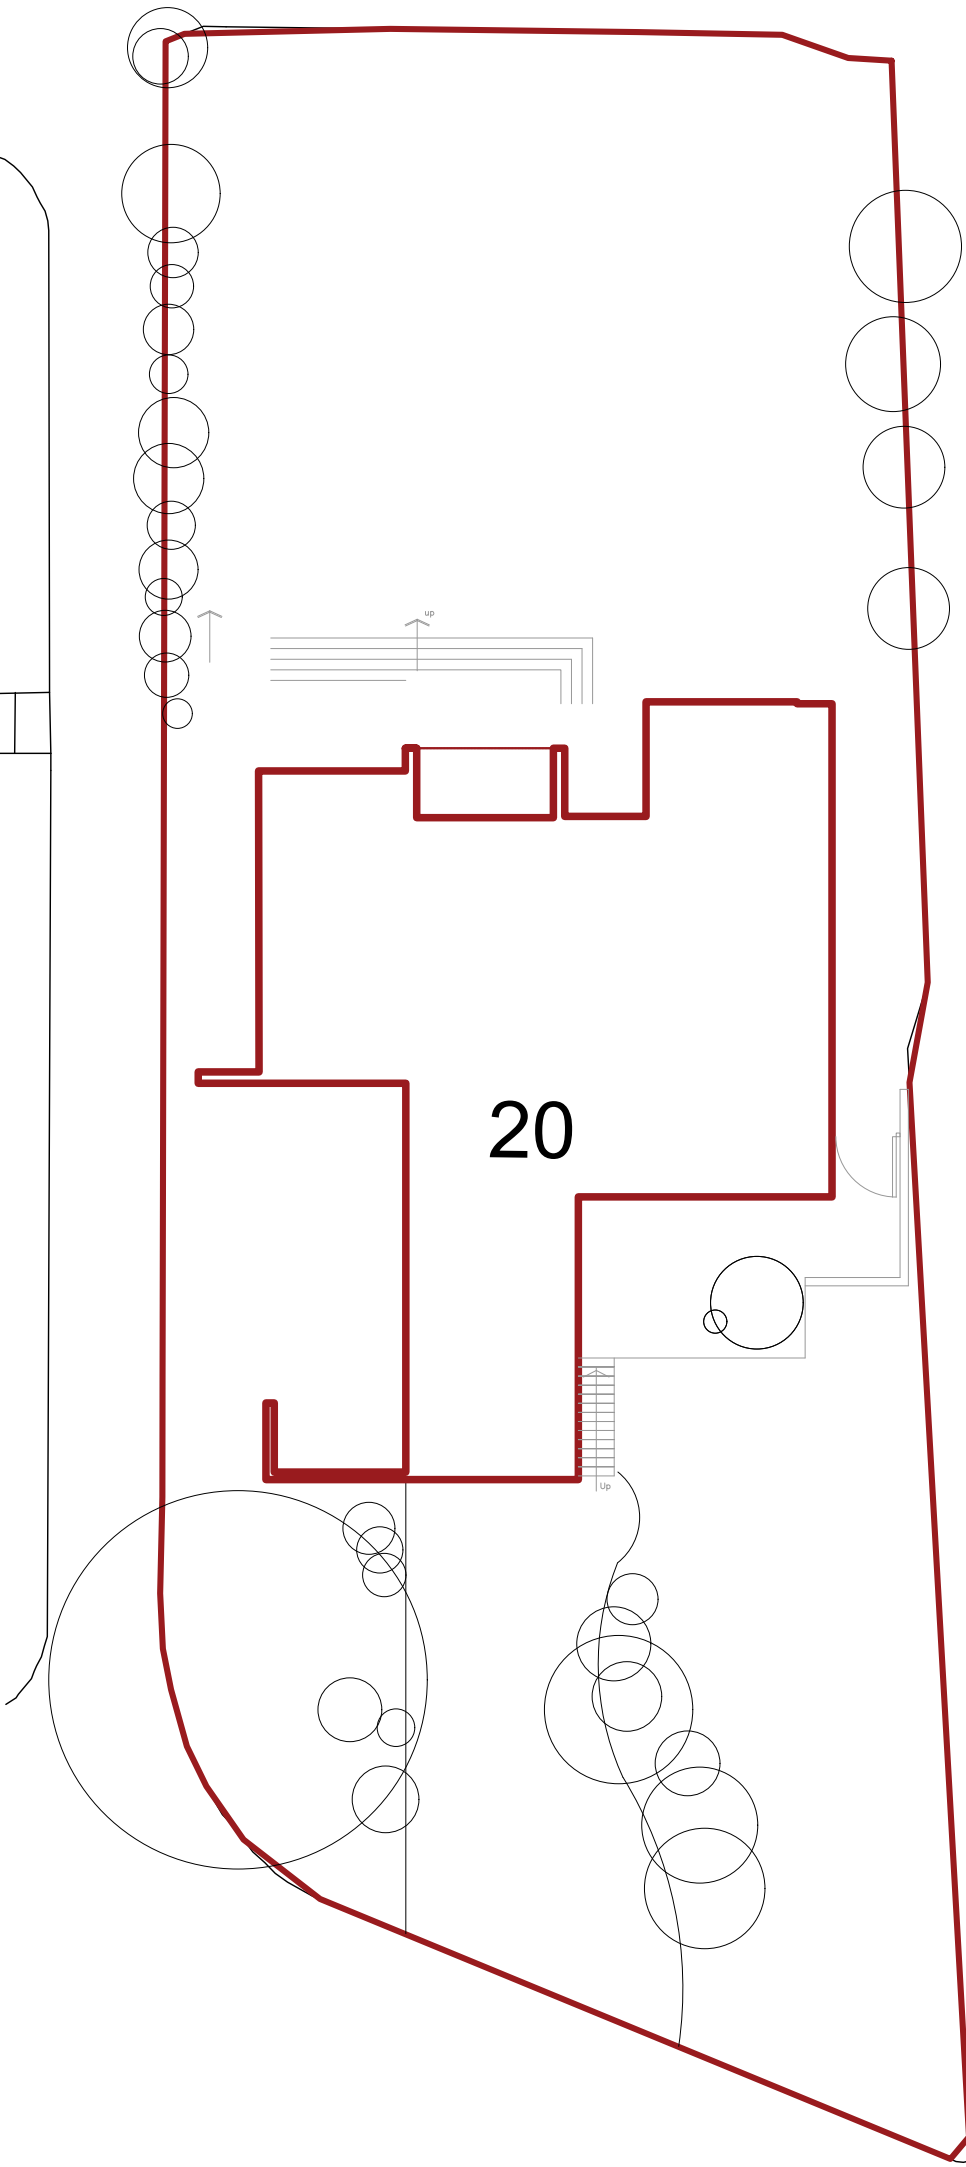

Existing Block Plan

Proposed Block Plan



**PRELIMINARY**

Mere Mill Mereside Road Mere WA16 6QT		t. 01565 830030 f. 01565 830044 e. info@tuvdesigns.co.uk	
CLIENTS DETAILS Rob Fairhurst			
PROJECT DETAILS 20 Pepper Street			
DRAWING TITLE Existing and Proposed Block Plans			
DRAWN BY LS		CHECKED BY	
DATE 21.01.21		SCALE 1:200 @ A3	
DRAWING NO <b>GA03 - 01</b>			REVISION .