



All dimensions to be checked on site prior to manufacture and construction. This drawing is the property of TUV Designs Ltd and should not be reproduced without permission. All discrepancies to be brought to the attention of the designer immediately. This drawing to be read in conjunction with the specification / bill of quantities and related drawings.

REVISIONS

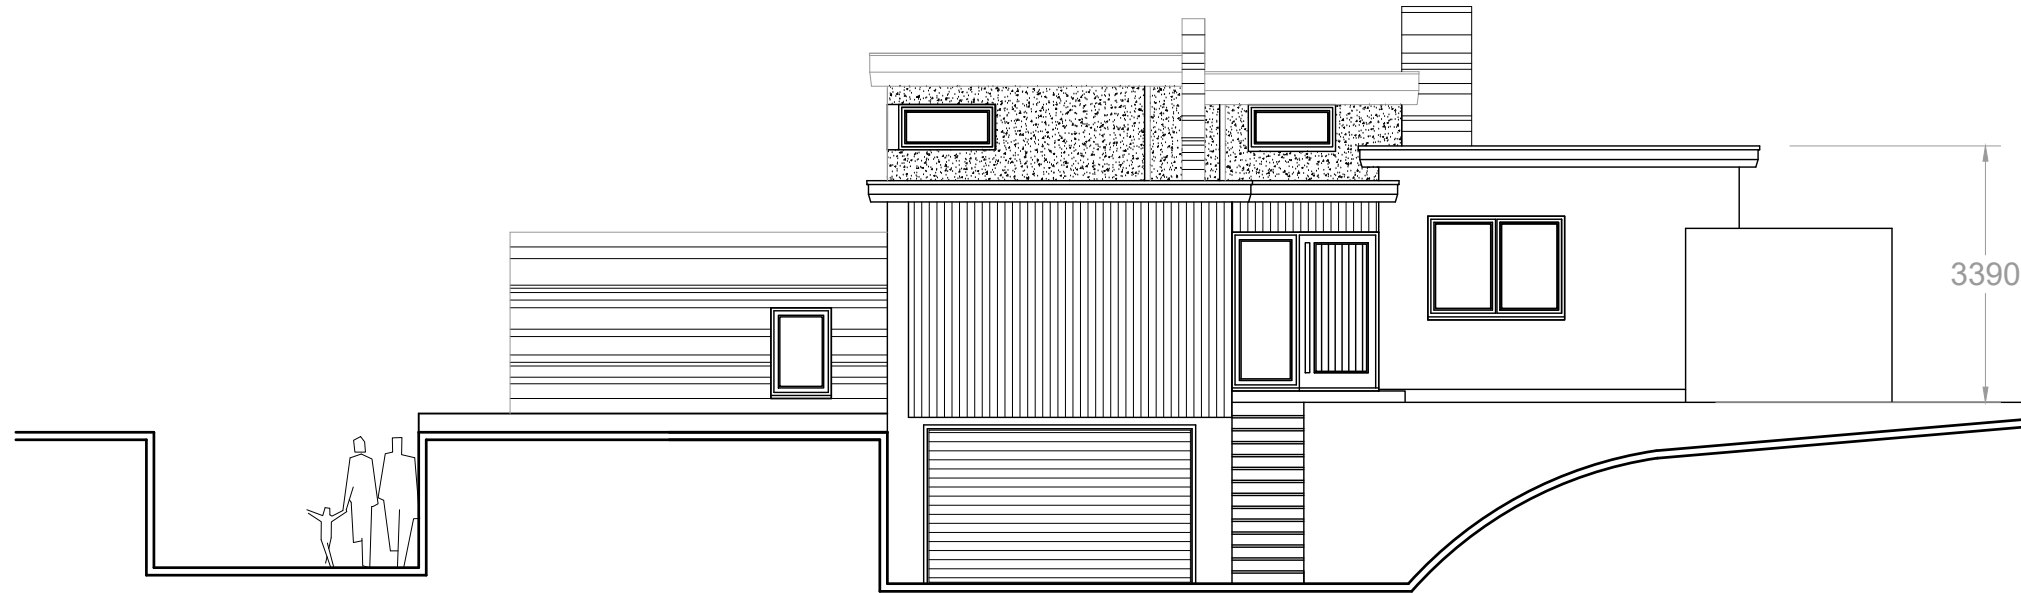

South Facing Existing Elevation

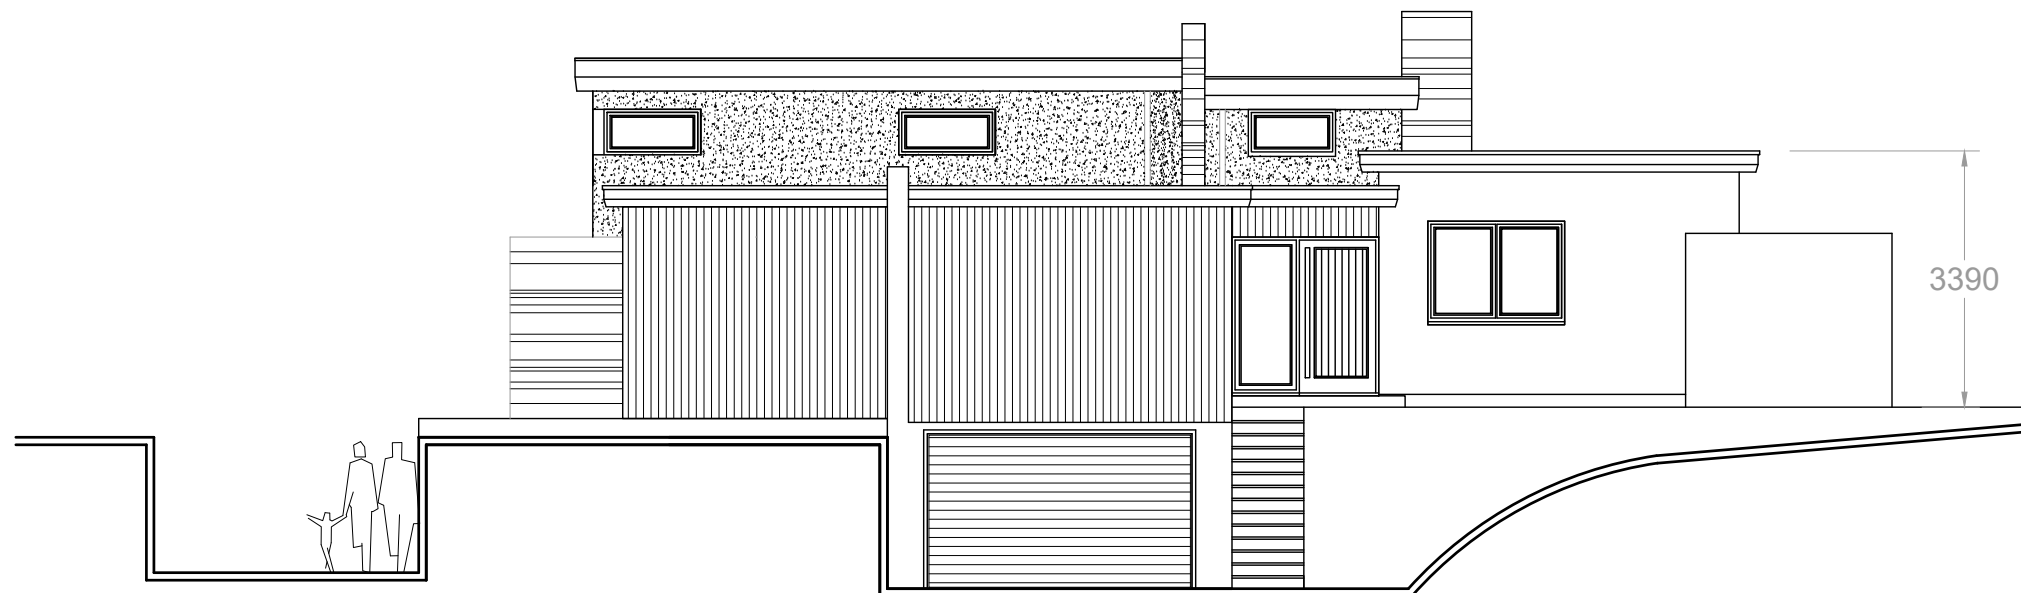

South Facing Proposed Elevation

PRELIMINARY

Mere Mill
Mereside Road
Mere
WA16 6QT
t. 01565 830030
f. 01565 830044
e. info@tuvwdesigns.co.uk

CLIENTS DETAILS
Rob Faithurst

PROJECT DETAILS
20 Pepper Street

DRAWING TITLE
South Facing Existing and Proposed Elevation

DRAWN BY
LS

CHECKED BY

DATE
21.01.21

SCALE
1:100 @ A3

DRAWING NO
EL03 - 01

REVISION
01