



Elevations of Timber Shelter
Scale 1:100

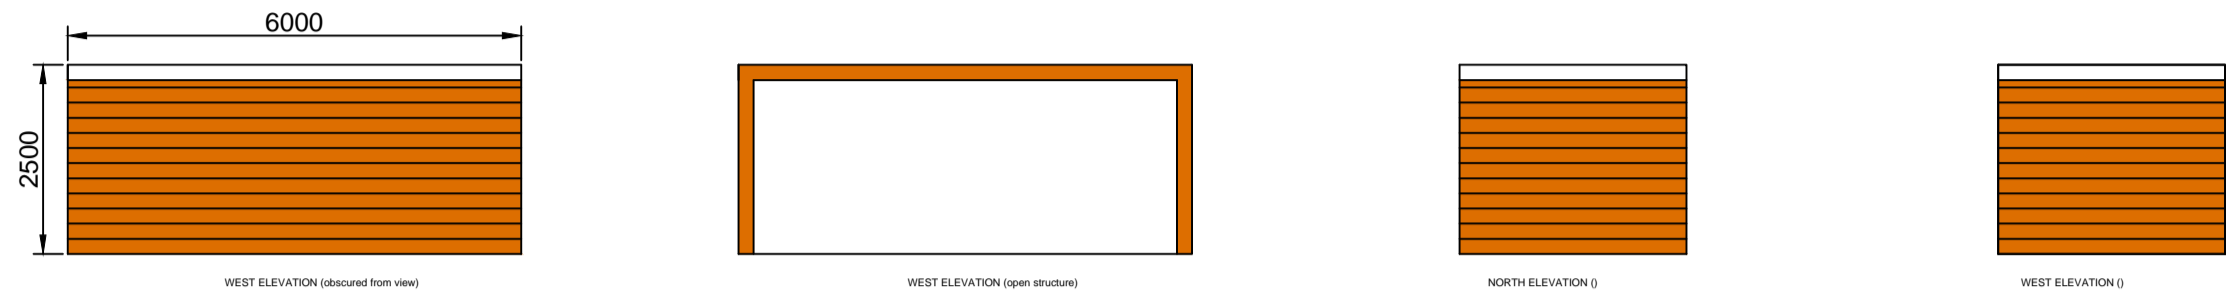


Elevations of sheep fencing
Scale 1:100

timber poles with steel mesh 1.2m high fencing is typical of Green Belt surroundings

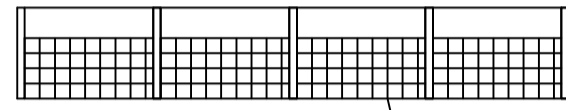

TIMBER SHELTER

CAR PARKING FOR 1 VEHICLES - formed with xgrid green panels laid onto suitable stone back filled and seeded with grass seed

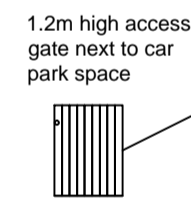

1.2m high access gate

EXISTING ACCESS TO BE UTILISED

ACCESS ARRANGEMENT
Scale 1:100

GENERAL NOTES
ALL DIMENSIONS INCLUDING ROOF PITCHES TO BE CHECKED BY CONTRACTOR. PLANNING AND BUILDING REGS DRAWINGS SHOULD NOT BE SCALED FROM AND ALL DIMENSIONS SHOULD BE CHECKED ON SITE. ALL WORK TO COMPLY WITH CURRENT BUILDING REGULATIONS AND TO THE COMPLETE SATISFACTION OF BUILDING CONTROL OFFICER. ALL TIMBER TO BE ENCASED IN 12MM GYPSUM FIRELINE BOARD FOR 30 MINS FIRE PROTECTION. ALL ELECTRICAL WORKS TO BE CARRIED OUT BY NICEIC APPROVED CONTRACTOR WITH INSTALLATION CERTIFICATION PROVIDED UPON COMPLETION. ALL NEW RADIATORS TO BE FITTED WITH THERMOSTATIC VALVES AND IF NECESSARY BOILER TO BE REPLACE WITH CONDENSING TYPE BOILER INSTALLED BY A GAS SAFE REGISTERED CONTRACTOR.

CLIENT	MS R VAUGHAN
PROPOSAL	CHANGE OF USE OF LAND TO DOG EXERCISE FACILITY LAND OFF SOUTH LANE WA8 3TZ
SCALE/DRAWING No.	A1 Scales as stated - elevations and access PL003B PLANNING DRAWINGS ONLY (contractors do not scale)
REV/NOTES	