



All dimensions to be checked on site prior to manufacture and construction. This drawing is the property of TUV Designs Ltd and should not be reproduced without permission. All discrepancies to be brought to the attention of the designer immediately. This drawing to be read in conjunction with the specification / bill of quantities and related drawings.

REVISIONS

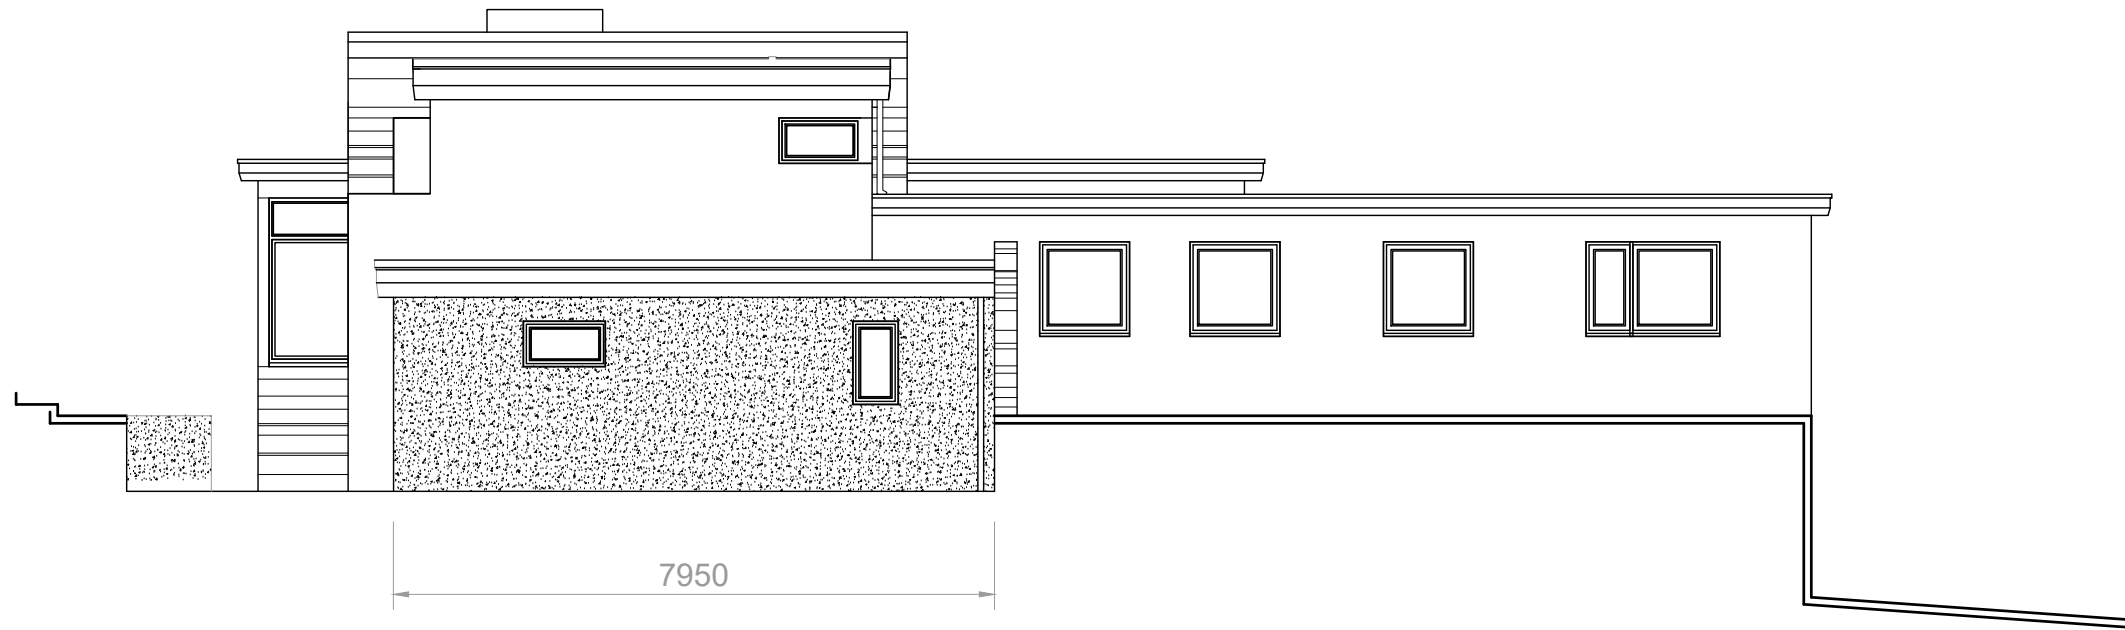

West Facing Existing Elevation

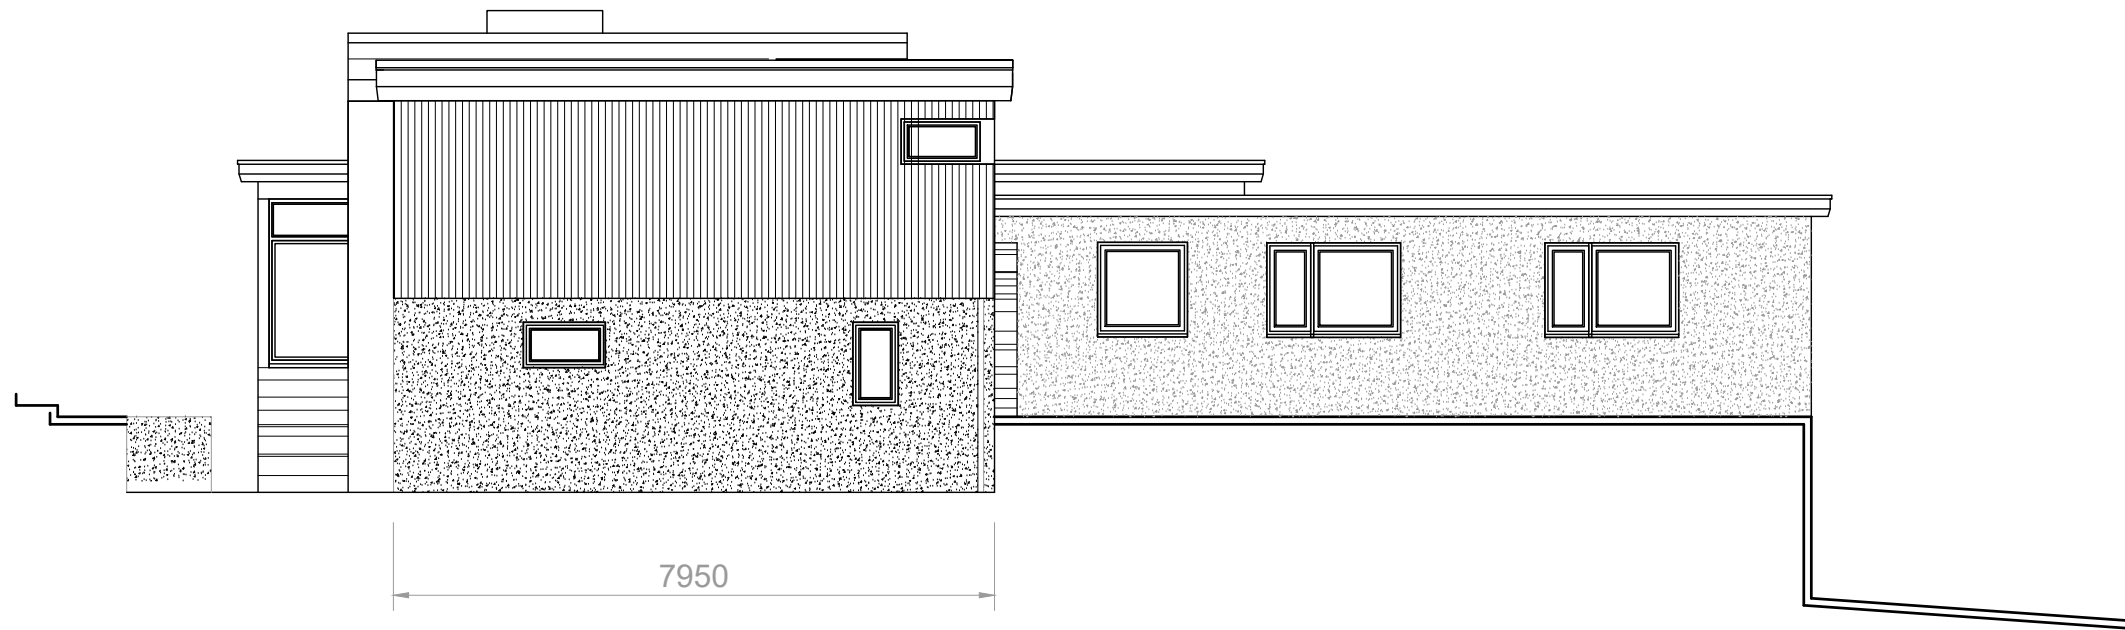

West Facing Proposed Elevation

PRELIMINARY

Mere Mill
 Mereside Road
 Mere
 WA16 6QT
 t. 01565 830030
 f. 01565 830044
 e. info@tuvwdesigns.co.uk

CLIENTS DETAILS
 Rob Faithurst

PROJECT DETAILS
 20 Pepper Street

DRAWING TITLE
 West Facing Existing and Proposed Elevations

DRAWN BY
 LS

CHECKED BY

DATE
 21.01.21

SCALE
 1:100 @ A3

DRAWING NO
 EL04 - 01

REVISION