



All dimensions to be checked on site prior to manufacture and construction. This drawing is the property of TUV Designs Ltd and should not be reproduced without permission. All discrepancies to be brought to the attention of the designer immediately. This drawing to be read in conjunction with the specification / bill of quantities and related drawings.

REVISIONS

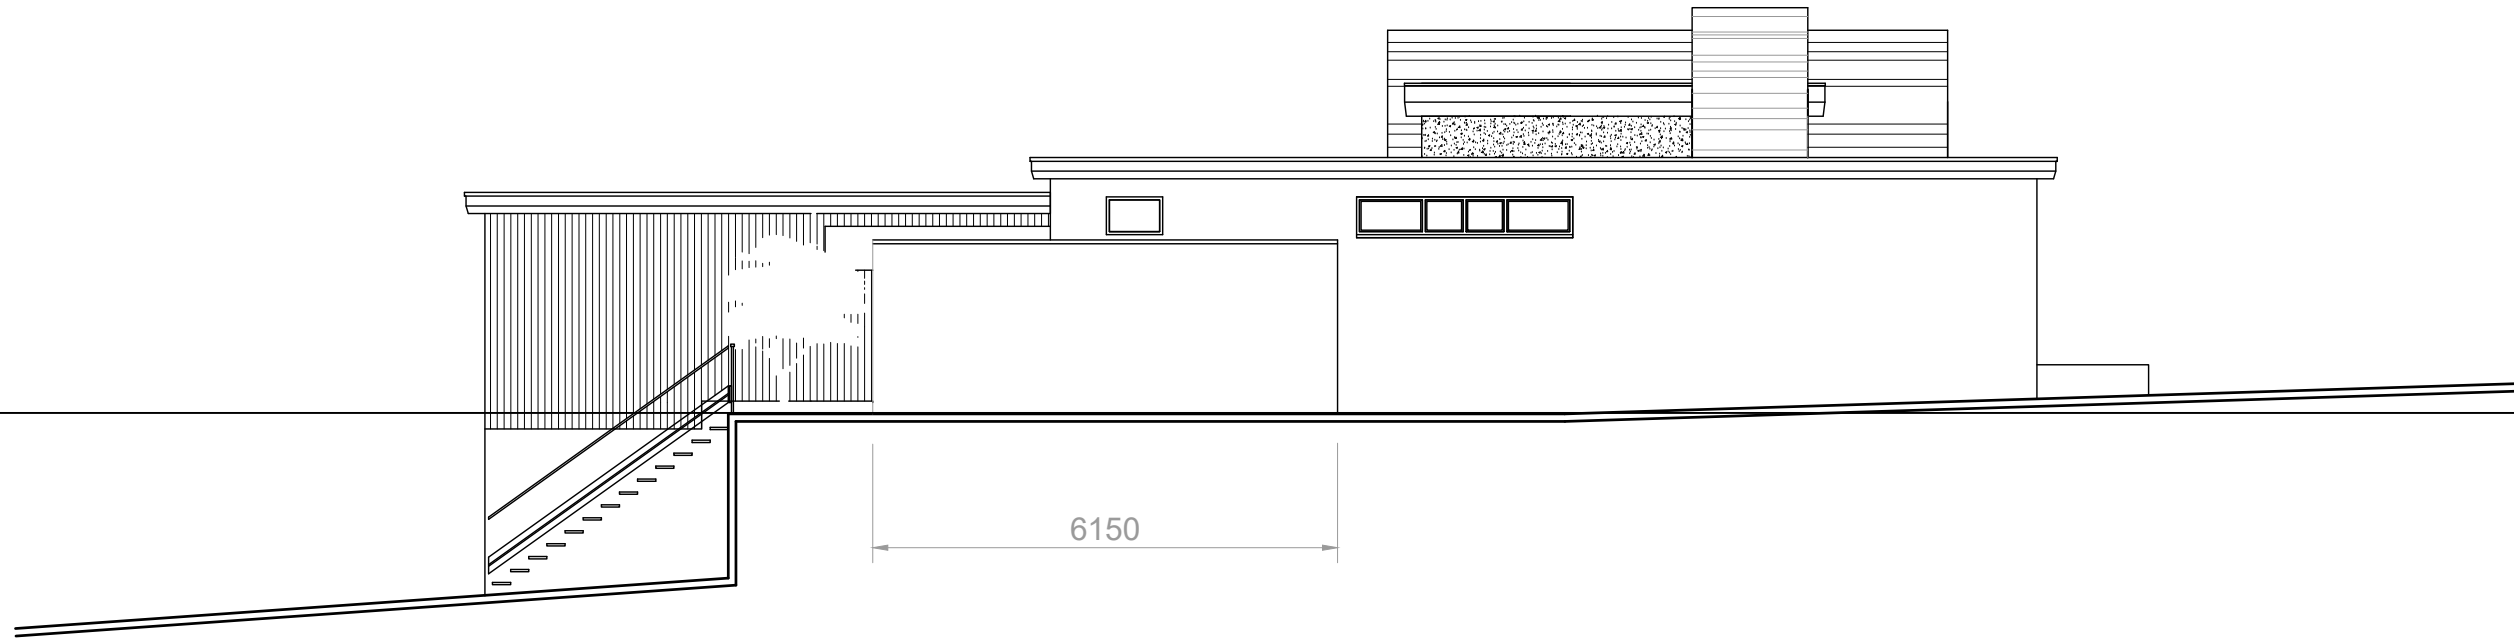

East Facing Existing Elevation

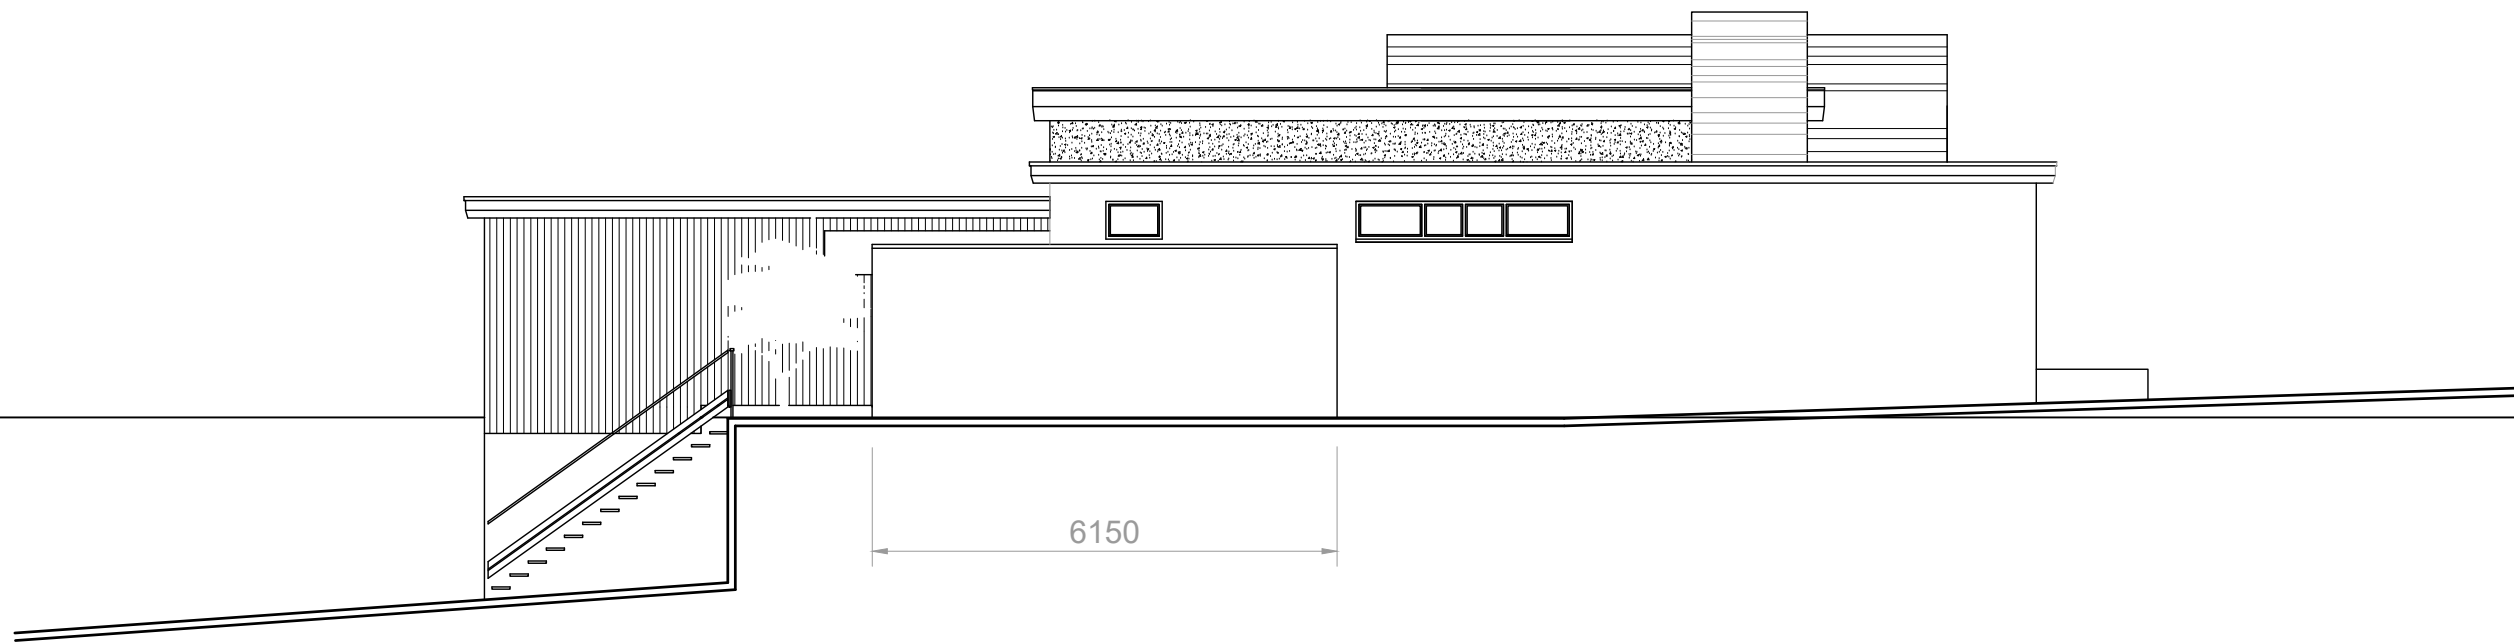

East Facing Proposed Elevation

**PRELIMINARY**

Mere Mill  
Mereside Road  
Mere  
WA16 6QT  
t. 01565 830030  
f. 01565 830044  
e. info@tuvwdesigns.co.uk

CLIENTS DETAILS  
Rob Faithurst

PROJECT DETAILS  
20 Pepper Street

DRAWING TITLE  
East Facing Existing and Proposed Elevation

DRAWN BY  
LS

CHECKED BY

DATE  
21.01.21

SCALE  
1:100 @ A3

DRAWING NO  
EL02 - 01

REVISION