



Do not scale off this drawing. All dimensions to be checked on site prior to manufacture and construction. This drawing is the property of TUW Designs Ltd and should not be reproduced without permission. No responsibility is to be taken for any errors or omissions. All dimensions and materials are to be in accordance with the specification, all quantities and related drawings.

REVISIONS

Existing Elevation

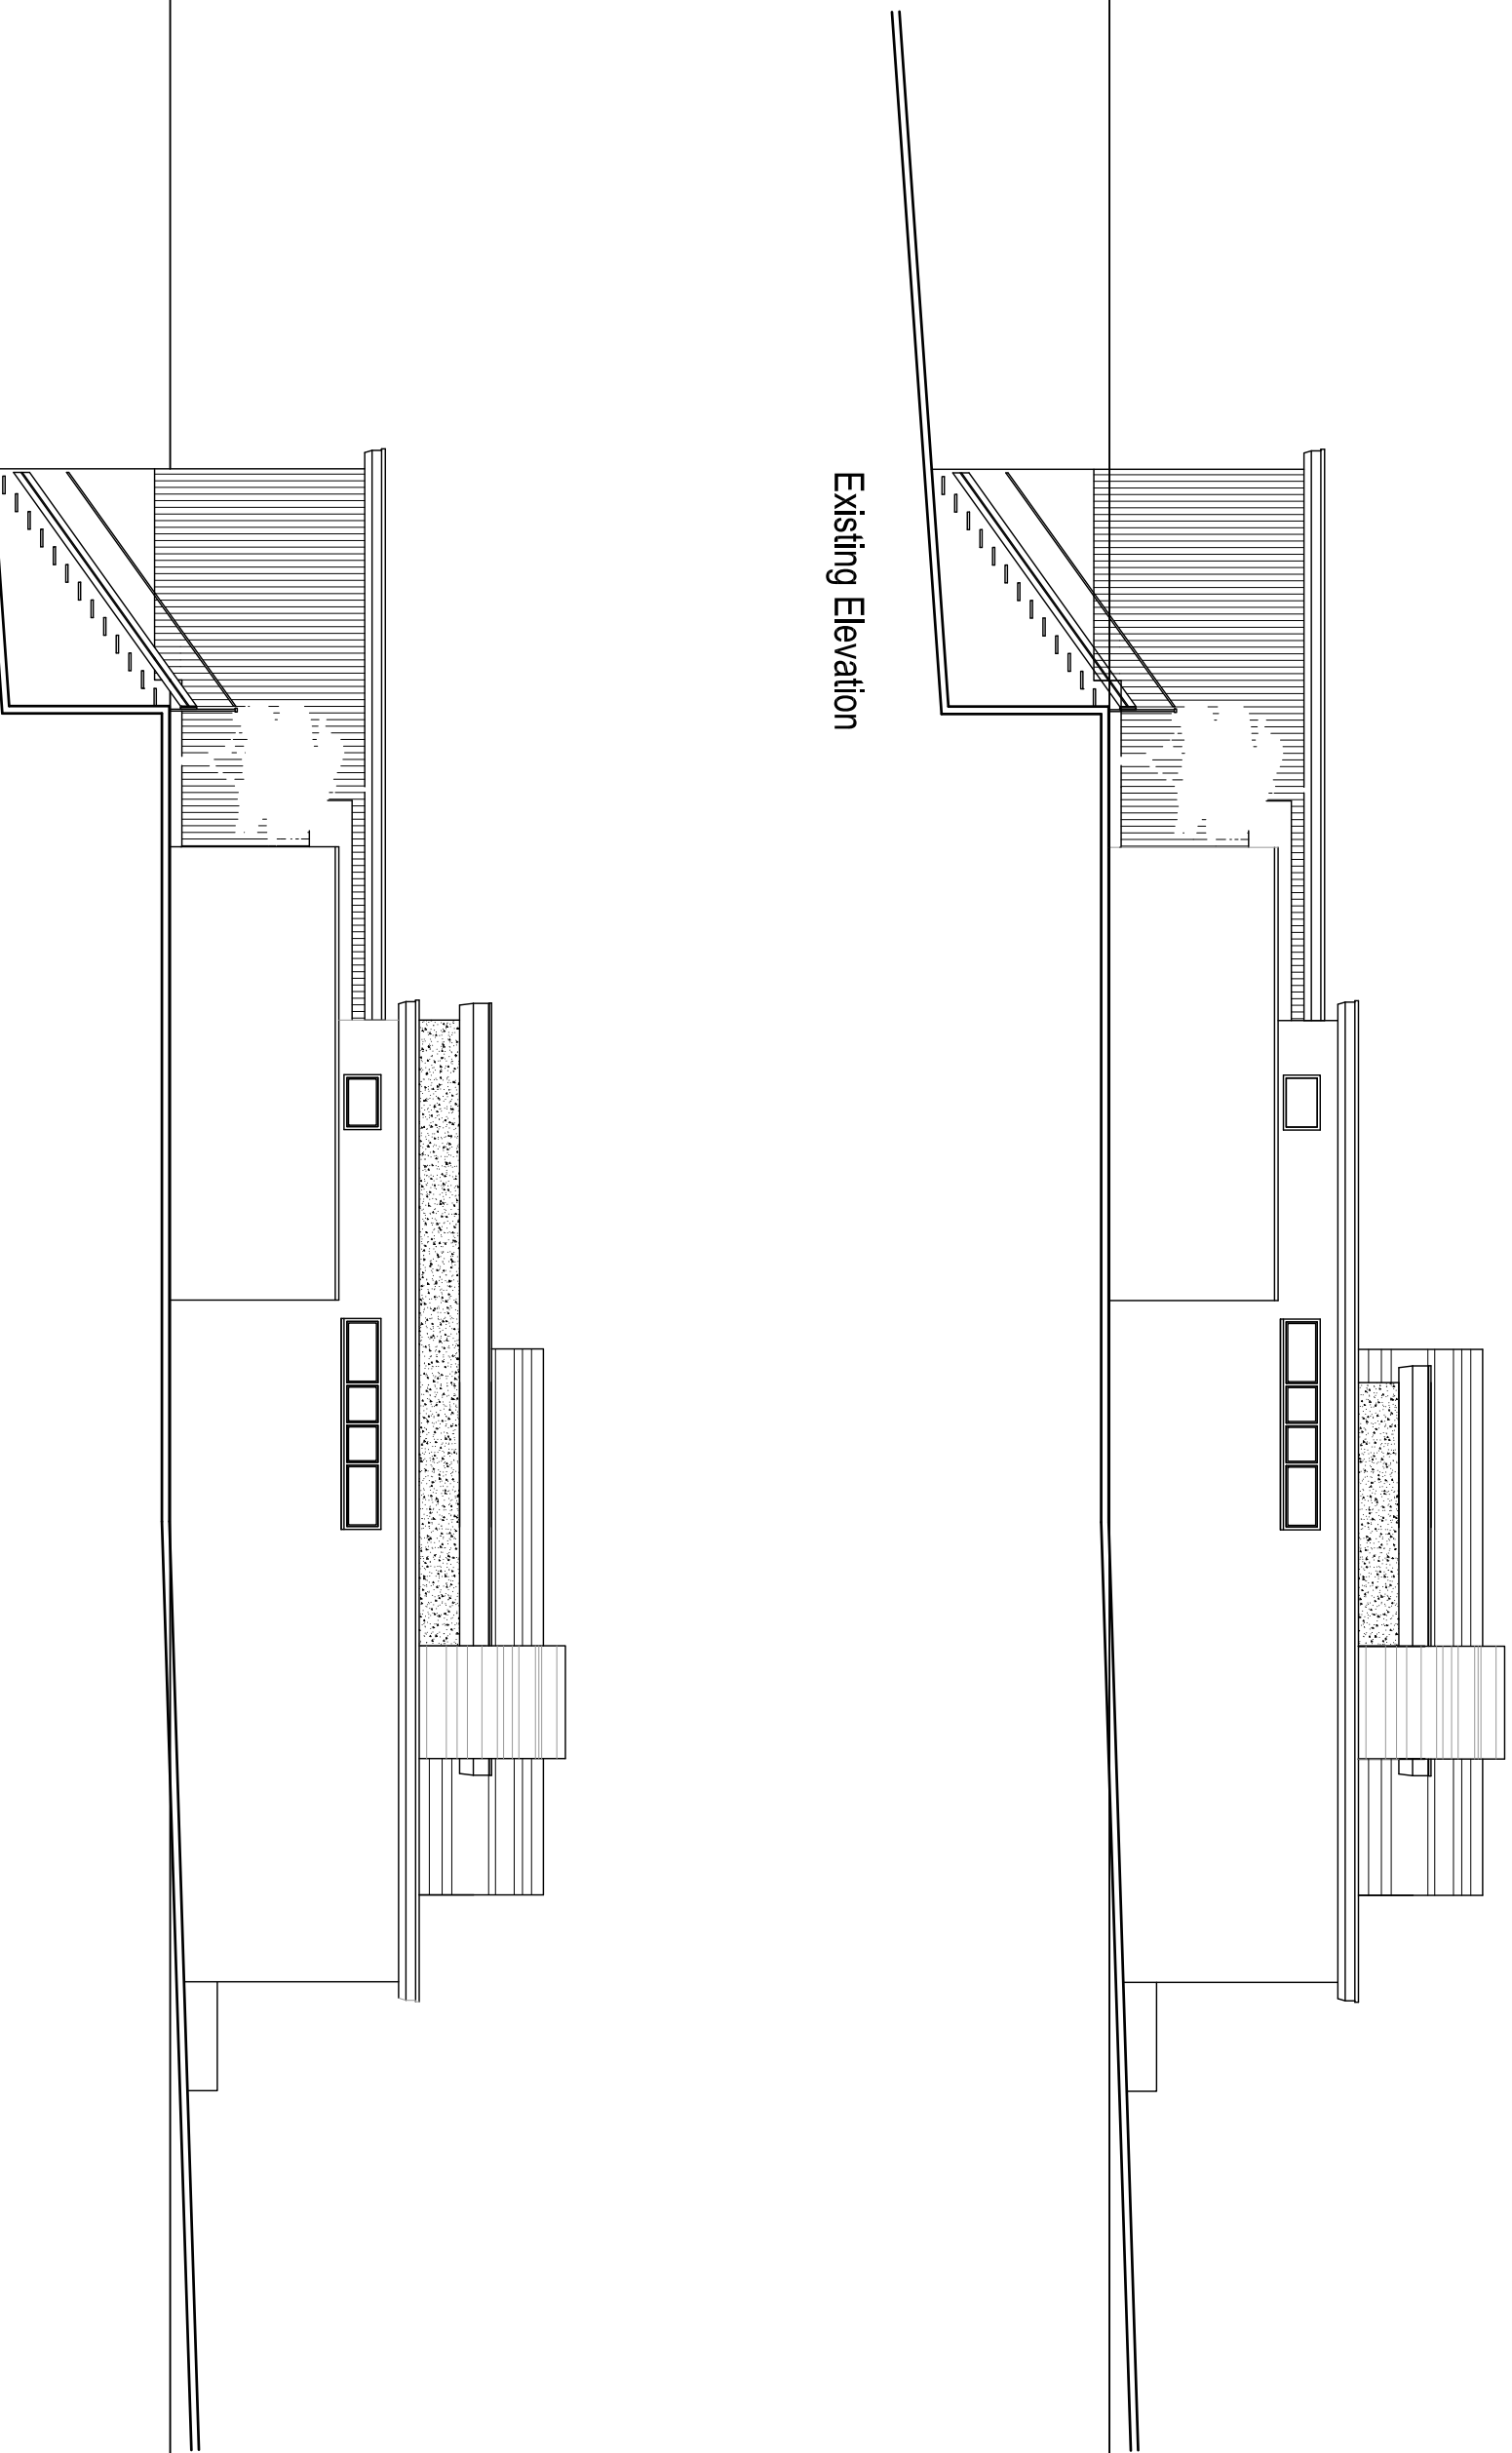

Proposed Elevation

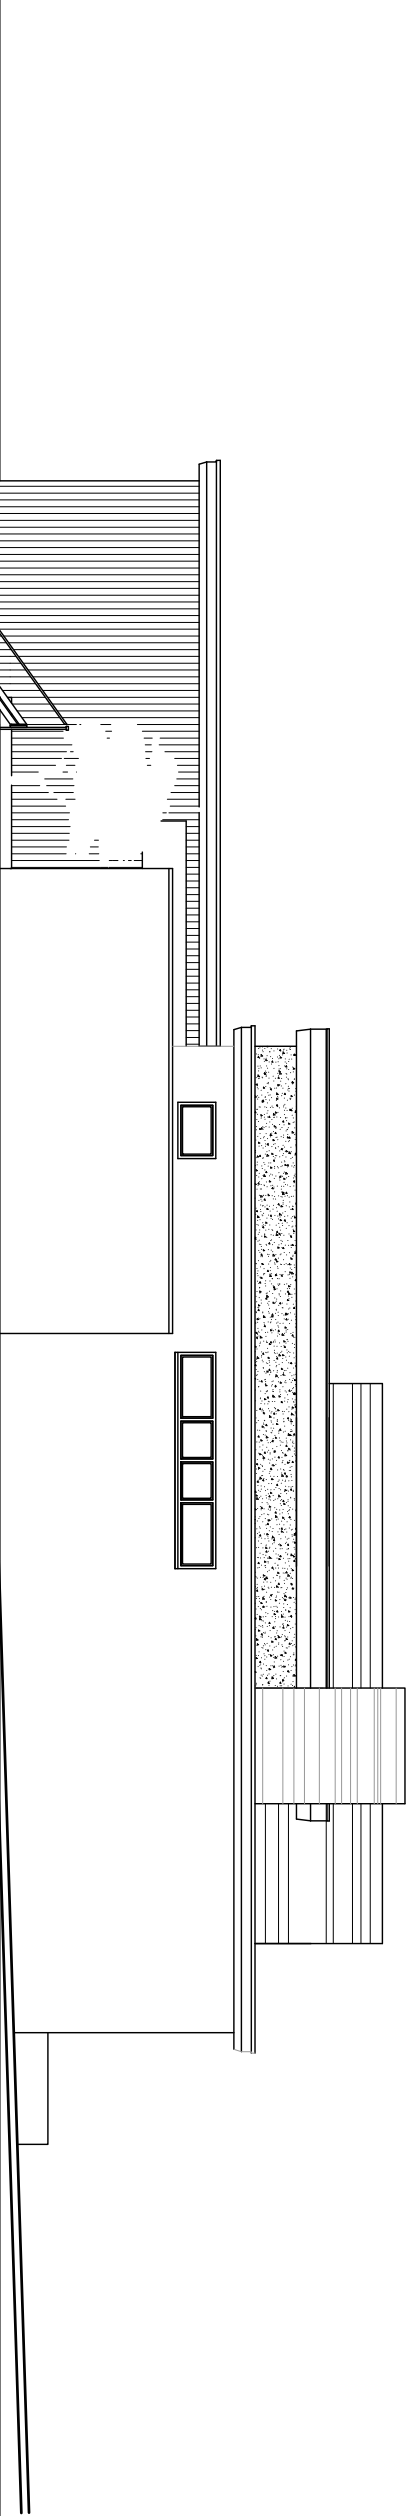

PRELIMINARY

More Mill
Meredale Road
WALTON
WA16 6DT
t: 01256 839044
e: info@towedesigns.co.uk

CLIENT DETAILS

Rob Furlong

PROJECT DETAILS

207 Poplar Street

ISSUING TITLE

Elevation of Proposed PHS Elevation

DRAWN BY

LS

CHECKED BY

LS

DATE

21.01.21

SCALE

1:100 @ A3

REVISION

EL02 - 01

DRAWING NO

01