


Proposed Plan

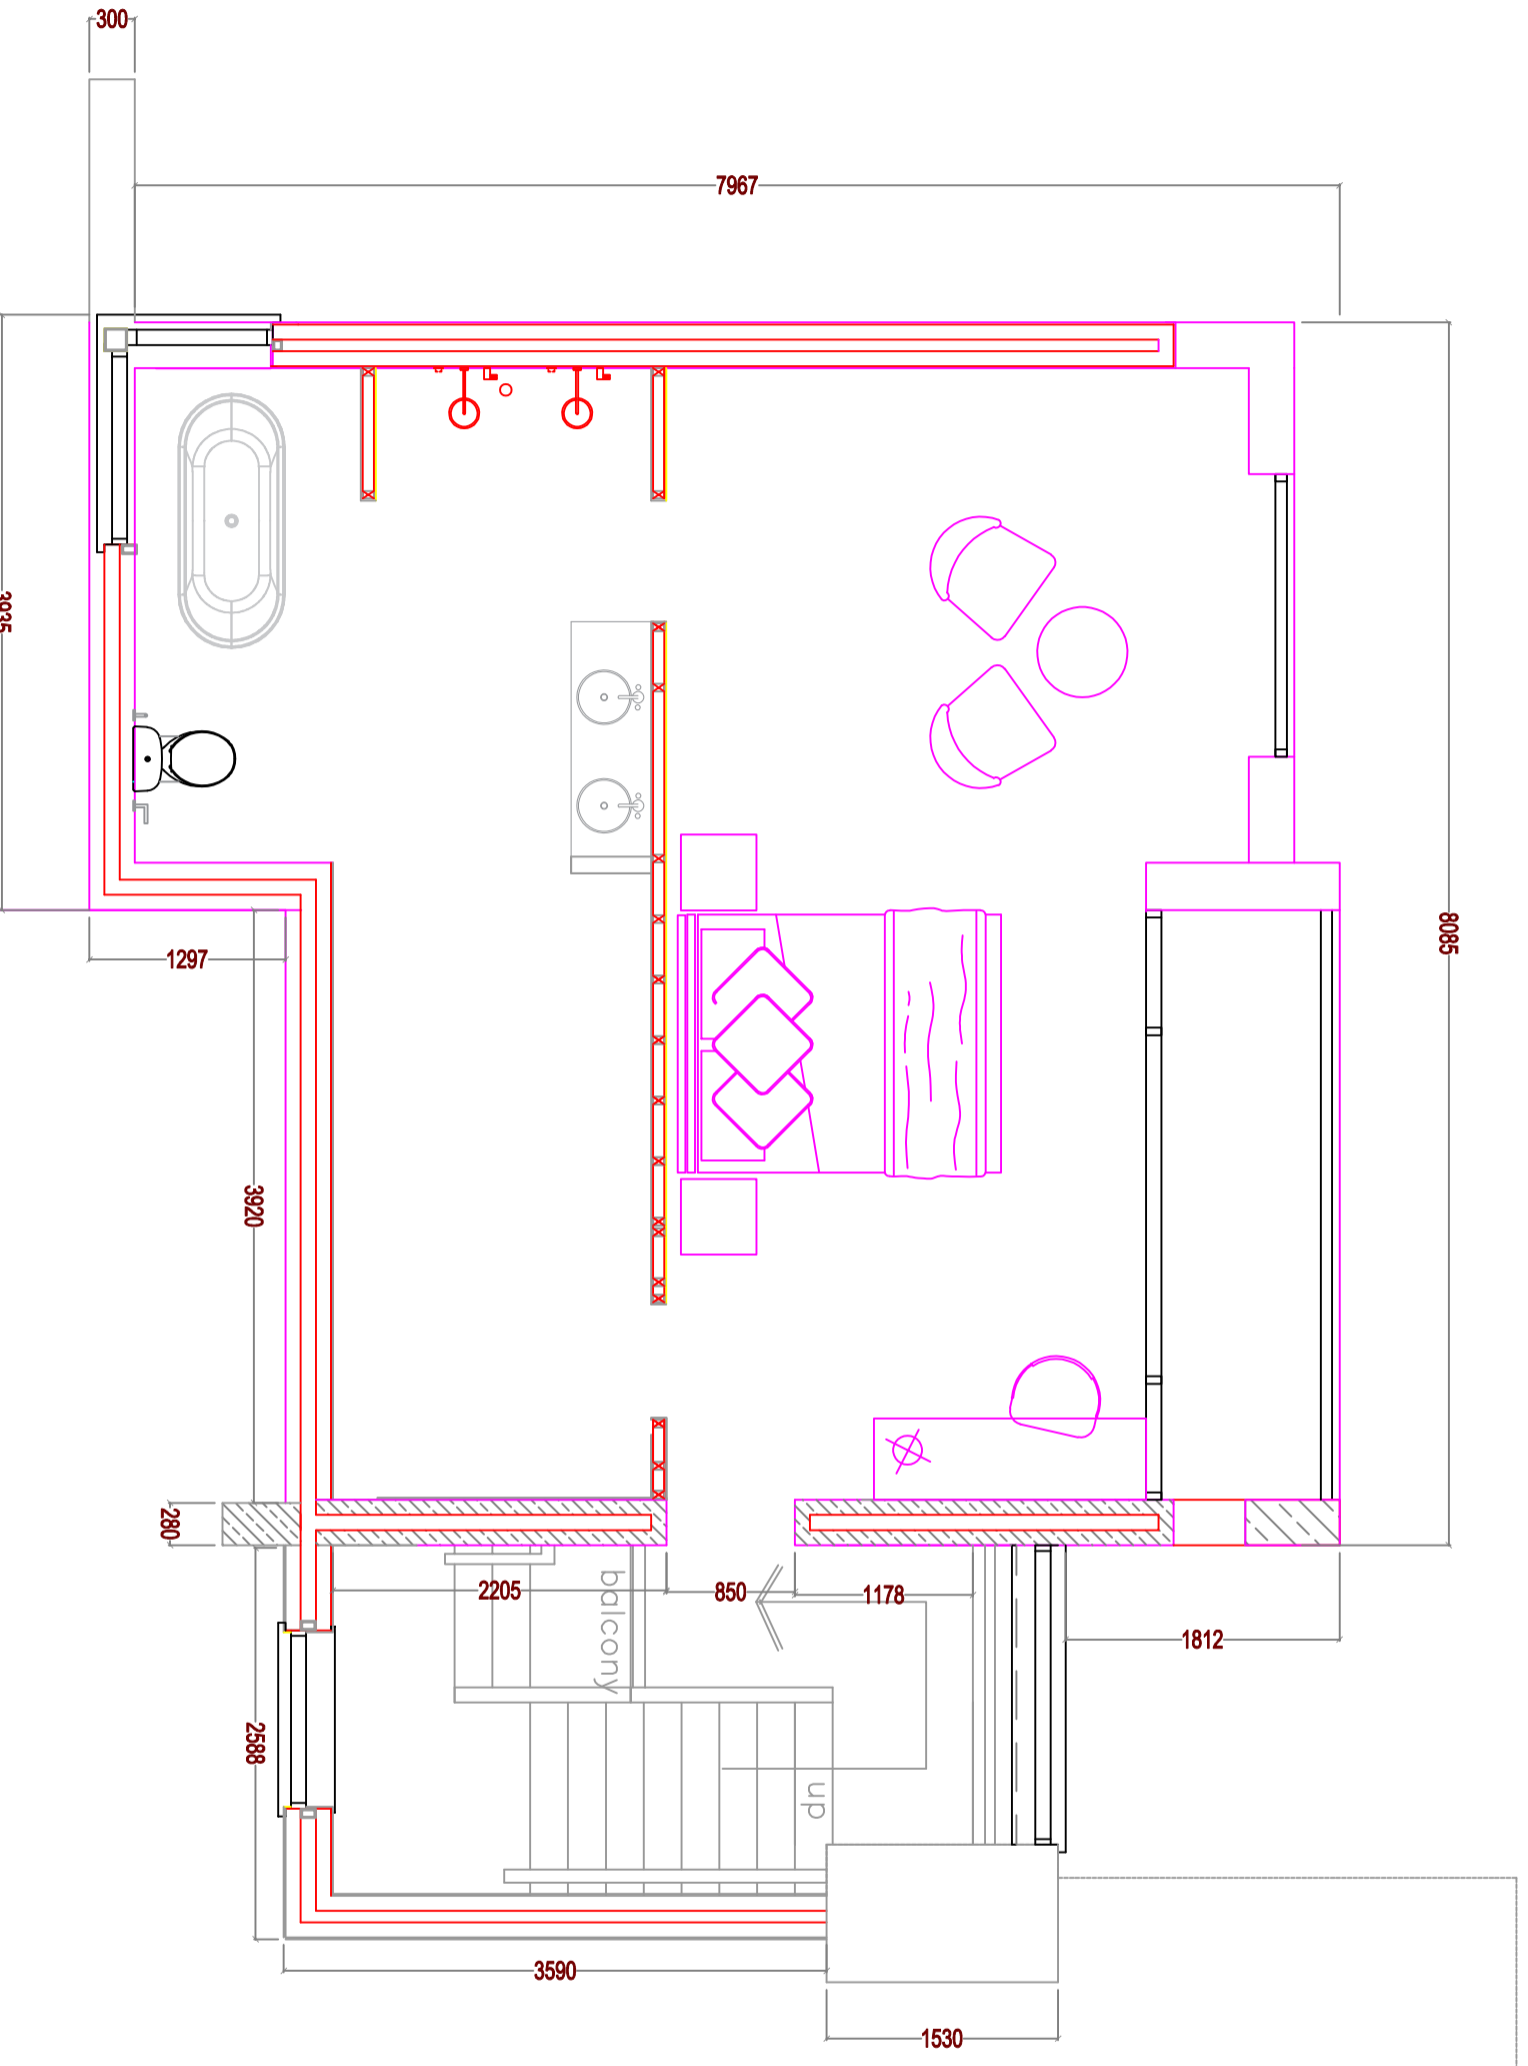

Do not scale off this drawing. All dimensions to be checked on the plan to Design Ltd and should not be reproduced without permission. All dimensions to be brought to the attention of the designer immediately. The drawing to be read in conjunction with the specification / list of quantities and related drawings.

REVISIONS

PRELIMINARY

Client Name	Maria Hill	1 015965 830030
Client Address	Maresfield Road	1 015965 830044
Client Contact	VA16 6DT	e: info@lunwicksigns.co.uk
Client Details	Project Details	20 Pepper Street
Project Details	Project Details	20 Pepper Street
Drawing Title	Master Bedroom Opt 2	
Drawn By	Laura Spillbury	Checked By
Date		Scale
Scale	1:50	
Drawing No	GA11	Revision
		02