

NOTE: DO NOT SCALE FROM THIS DRAWING. ALL ERRORS AND OMISSIONS TO BE REPORTED TO WALKER DESIGN.

875

875


87440m

387440m


36967

36977

697

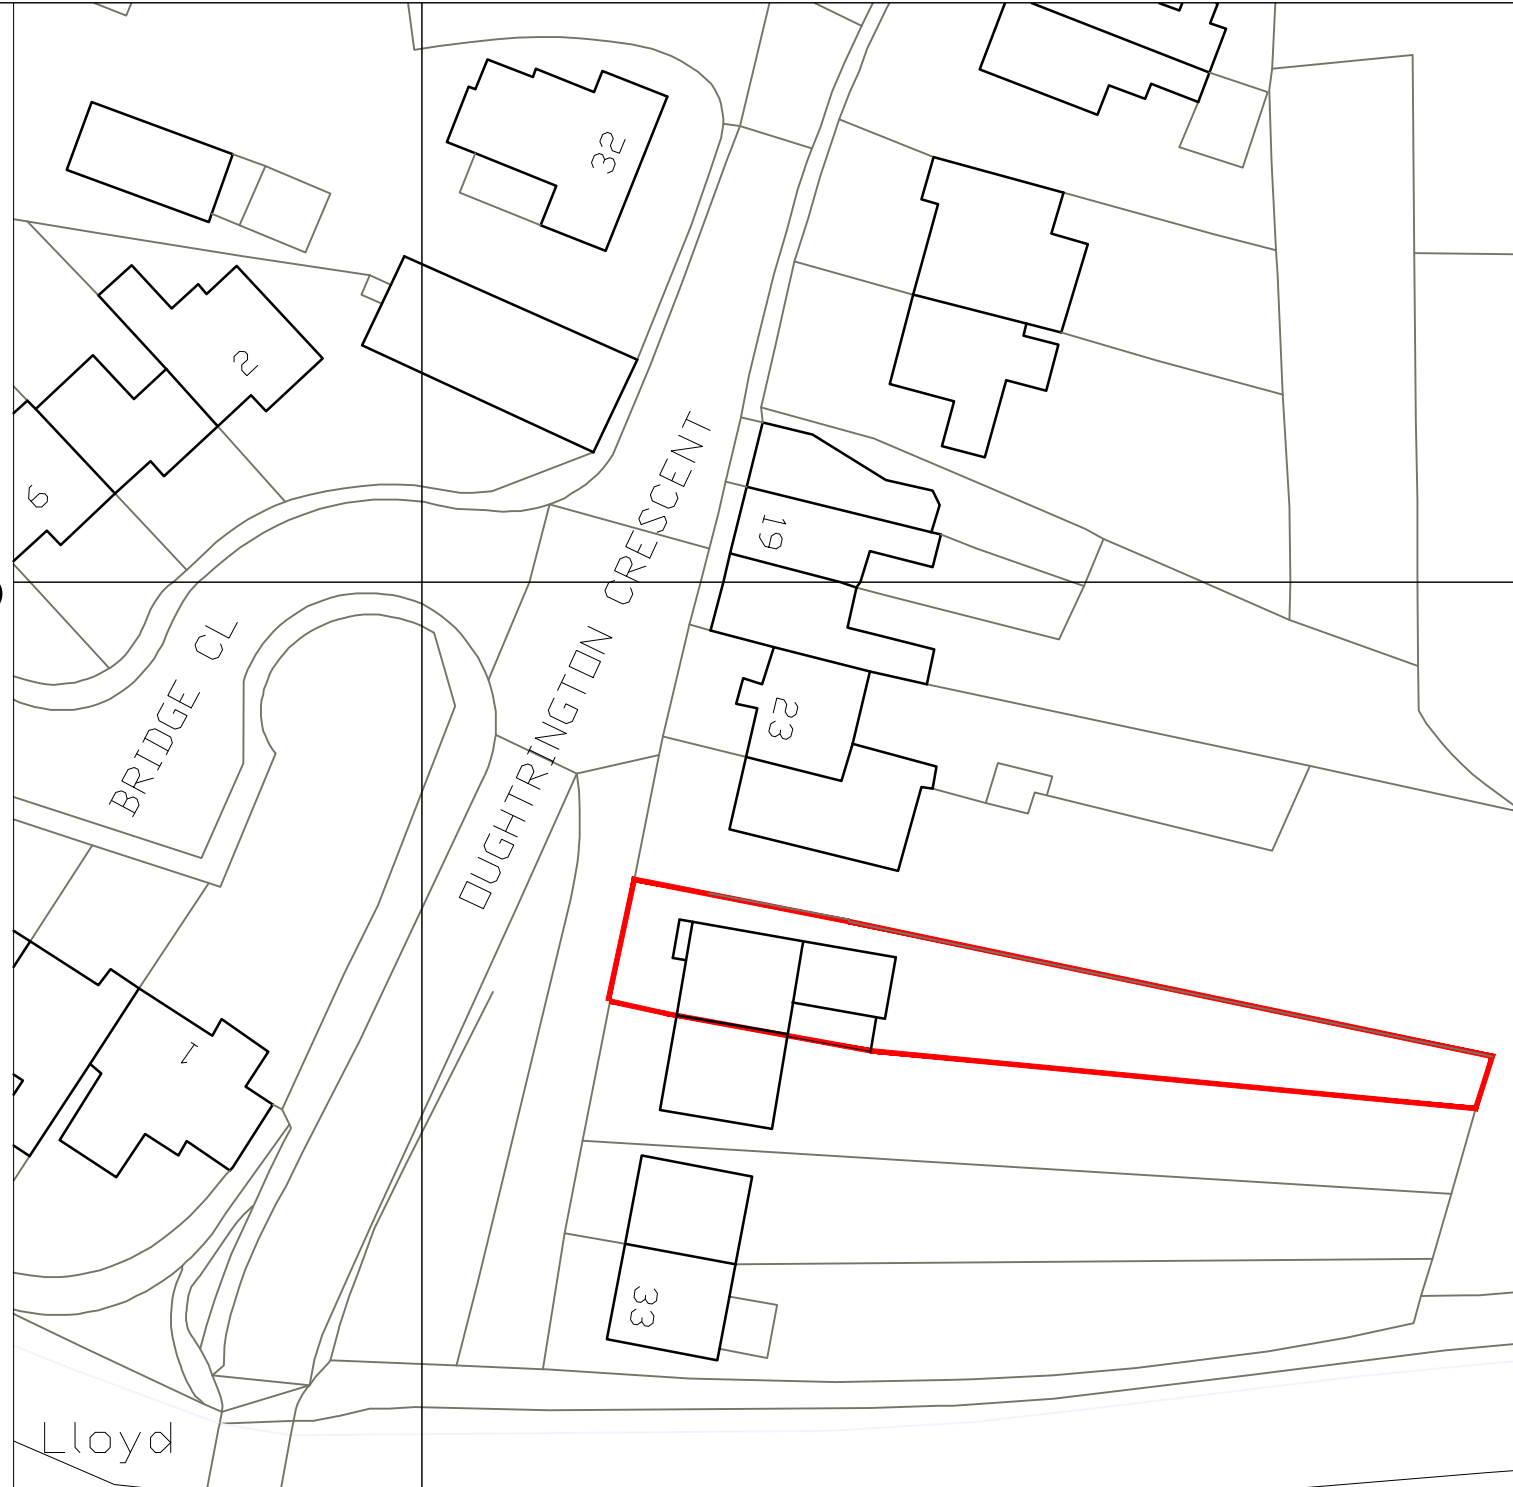

20

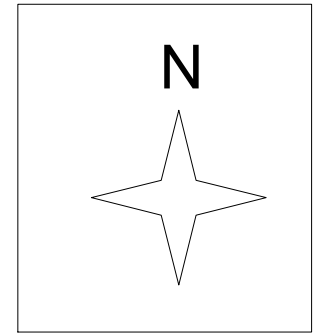

MR & MRS PICTON

27 DUGHTRINGTON CRESCENT, LYMM

BLOCK PLAN

2248.P.104

1:500

**WALKERDESIGN**



UNIT B, FIRST FLOOR, LOSTOCK OFFICE PARK, LYNSTOCK WAY, BOLTON, BL6 4SB  
TELEPHONE: 01204 357822 EMAIL: INFO@WALKER-DESIGN.NET

CLIENT.

PROJECT.

DRAWING TITLE.

DRAWING NO.

SCALE@A3