
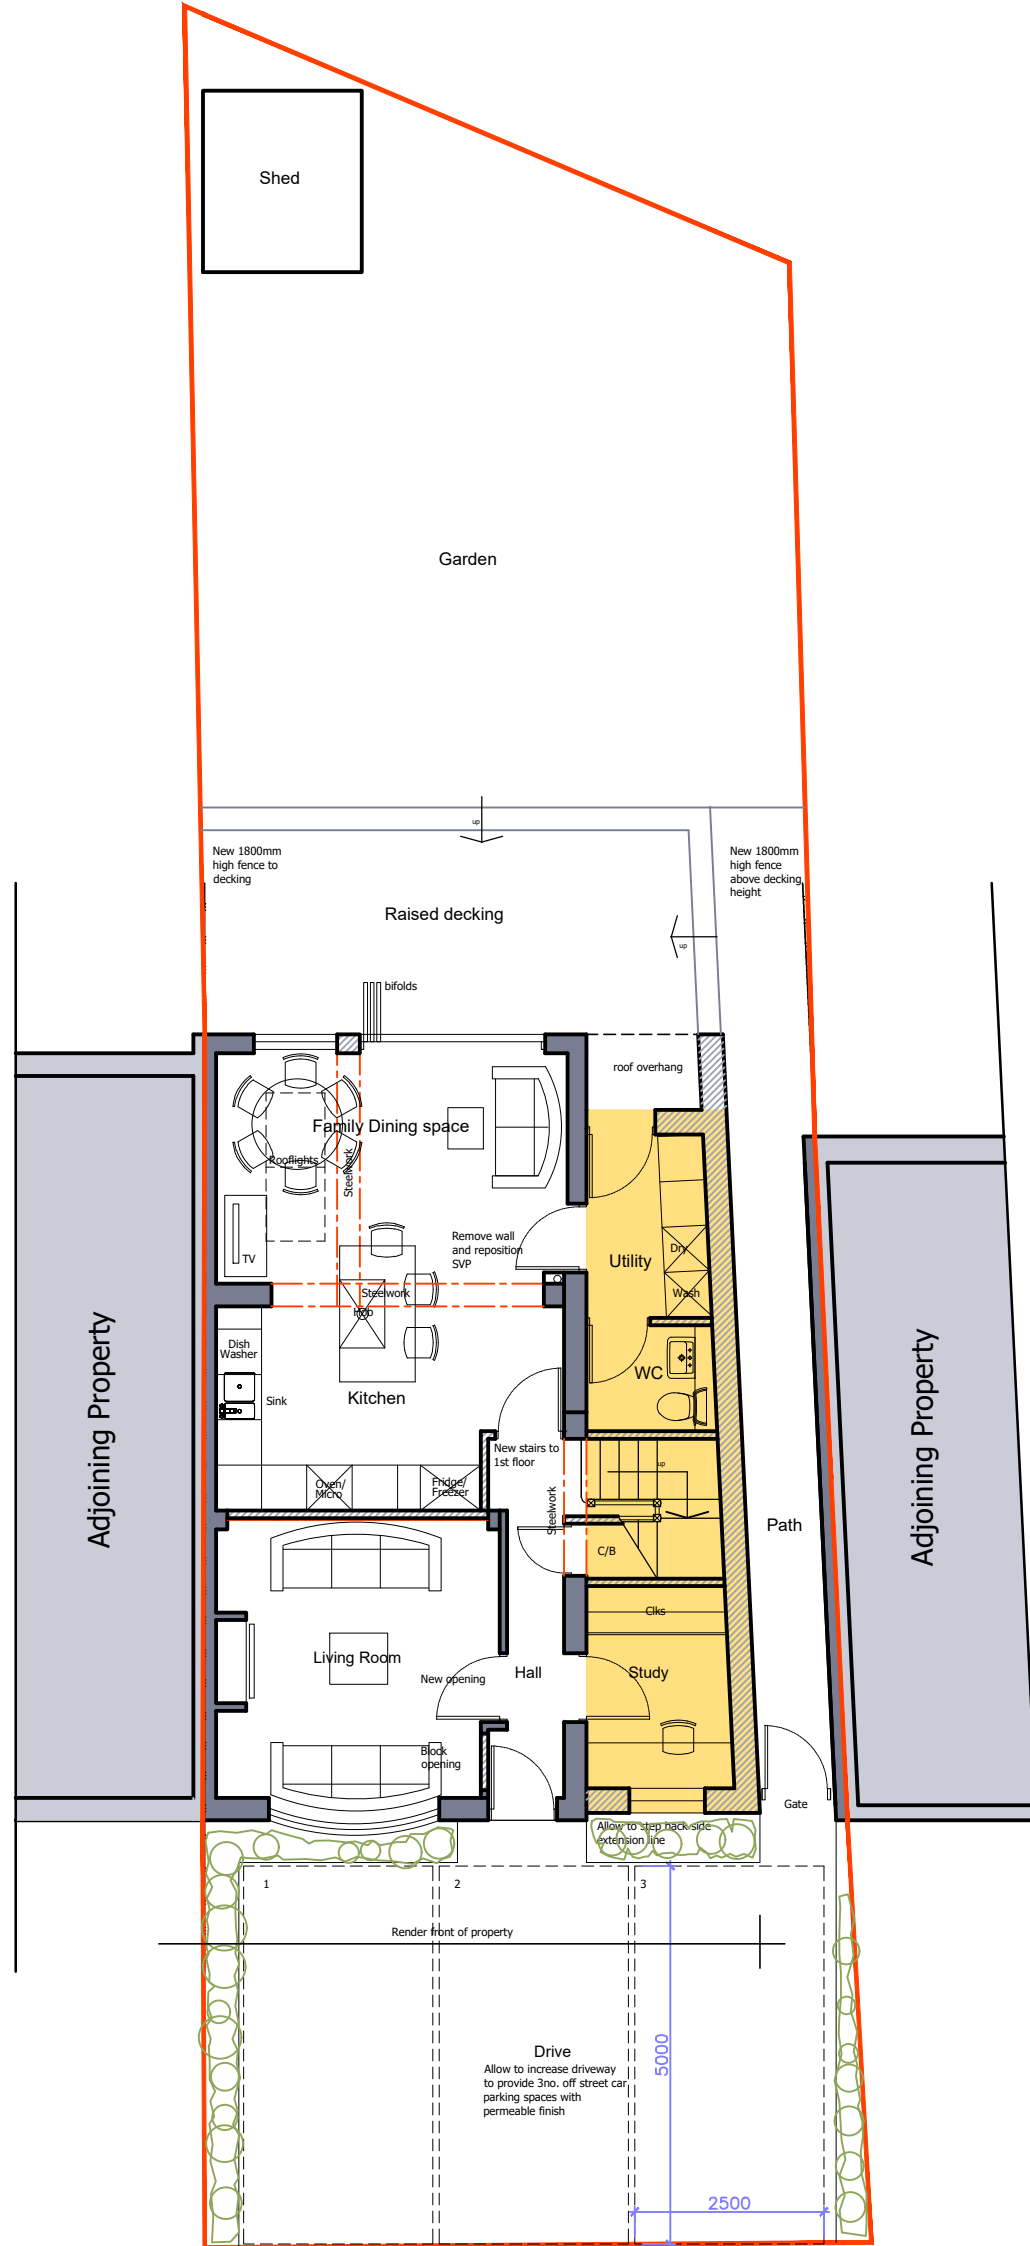


- The Copyright of this drawing belongs to AEL Consultants Ltd and shall not be used or reproduced in any form without its express permission. The moral right of the Author is hereby asserted - Copyright © 2000.
- Do not scale from this drawing for the purpose of construction - Work to figured dimensions only. All dimensions to be checked on site prior to the execution of any work.
- For the avoidance of doubt all dimensions are measured to wall structure and not the finishes unless otherwise stated.
- Where any discrepancy is found to exist within or between drawings and/or documents it should be reported to the architect immediately.
- AEL Consultants Ltd shall not be liable for any use of drawings & documents for any purpose other than for which the same were prepared by or on behalf of AEL Consultants Ltd.

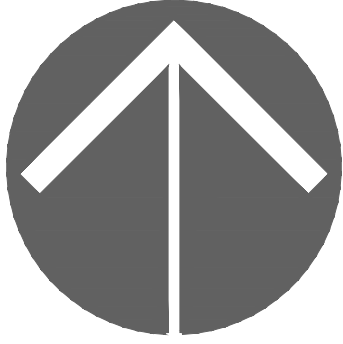

GROUND FLOOR PLAN

Extension area (shaded) 19.3sqm

Rev B Date 21-12-21 Initial RW

Description
Front elevation to be finished in render

Rev A Date 20-10-21 Initial RW

Description
Fence height also increased to 1800mm above decking height to side with No.42. Buffer landscape added to frontage